




**45 MPH FIVE-LANE HIGHWAY WITH CURB  
US-70 FROM 16TH STREET TO N 3RD STREET**

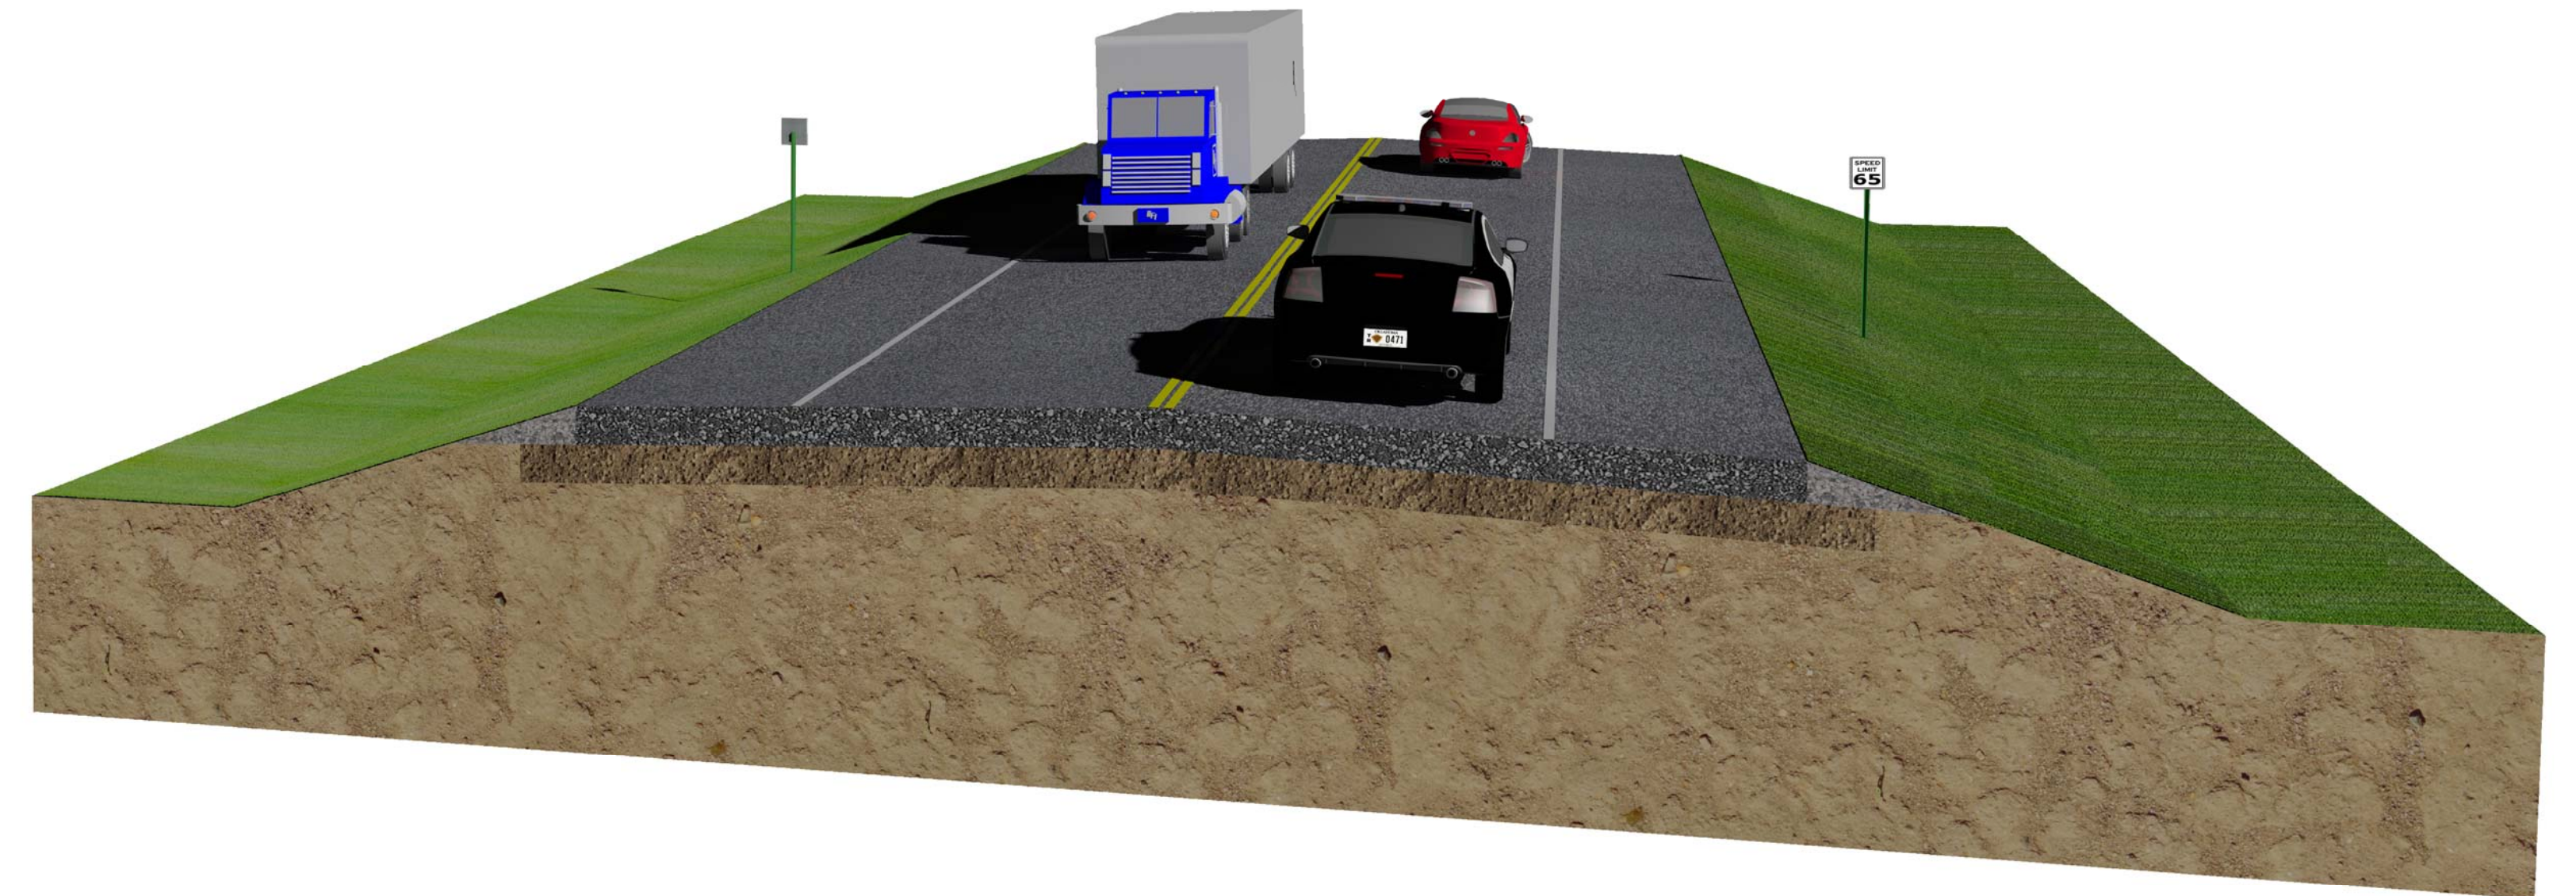

**65 MPH TWO-LANE DIVIDED HIGHWAY WITH SHOULDERS  
US-70 FROM US-377/SH-99 TO EXISTING US-70**

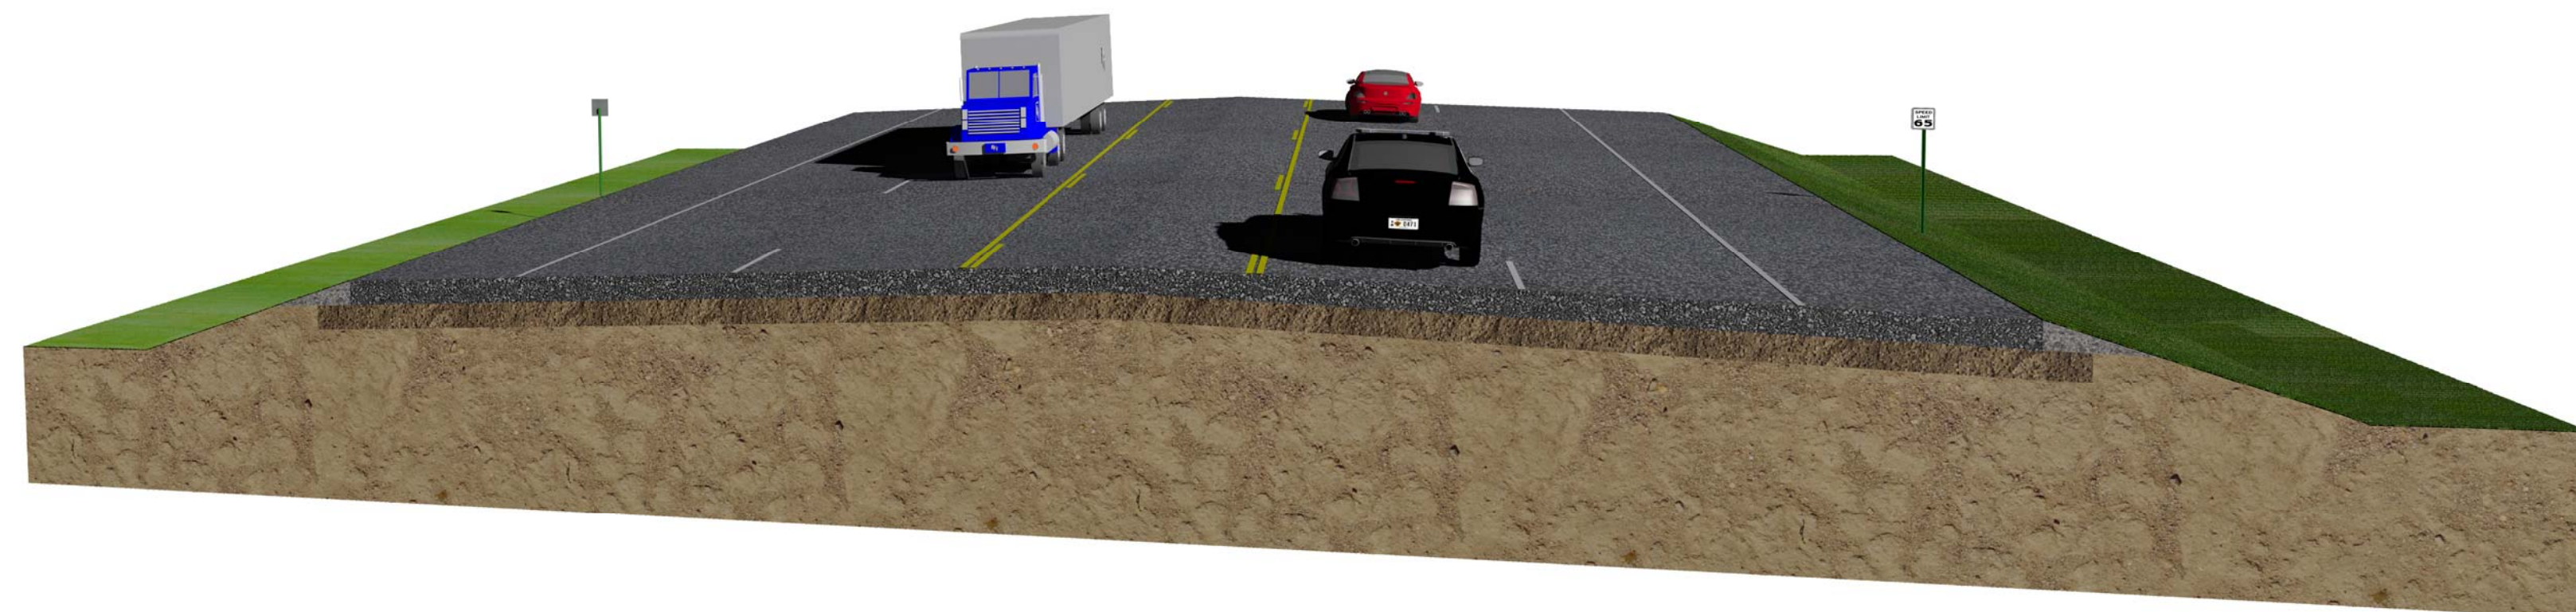

**45 MPH FIVE-LANE HIGHWAY WITH SHOULDERS  
US-70 FROM N 3RD STREET TO US-377/SH-99**

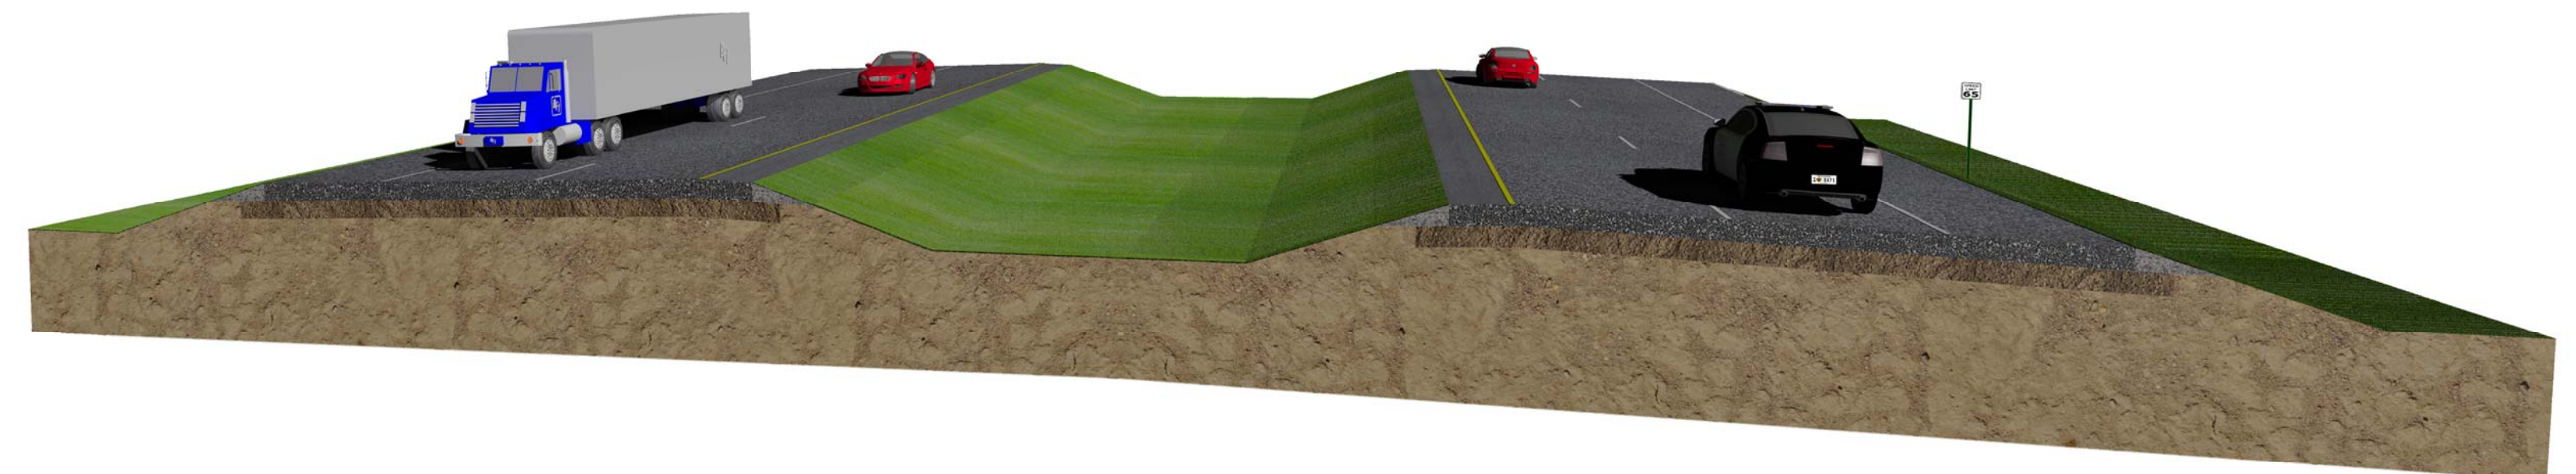

**65 MPH FOUR-LANE DIVIDED HIGHWAY WITH SHOULDERS  
US-70 FROM US-377/SH-99 TO EXISTING US-70**

## **US-70 REALIGNMENT LANE CONFIGURATION**

