



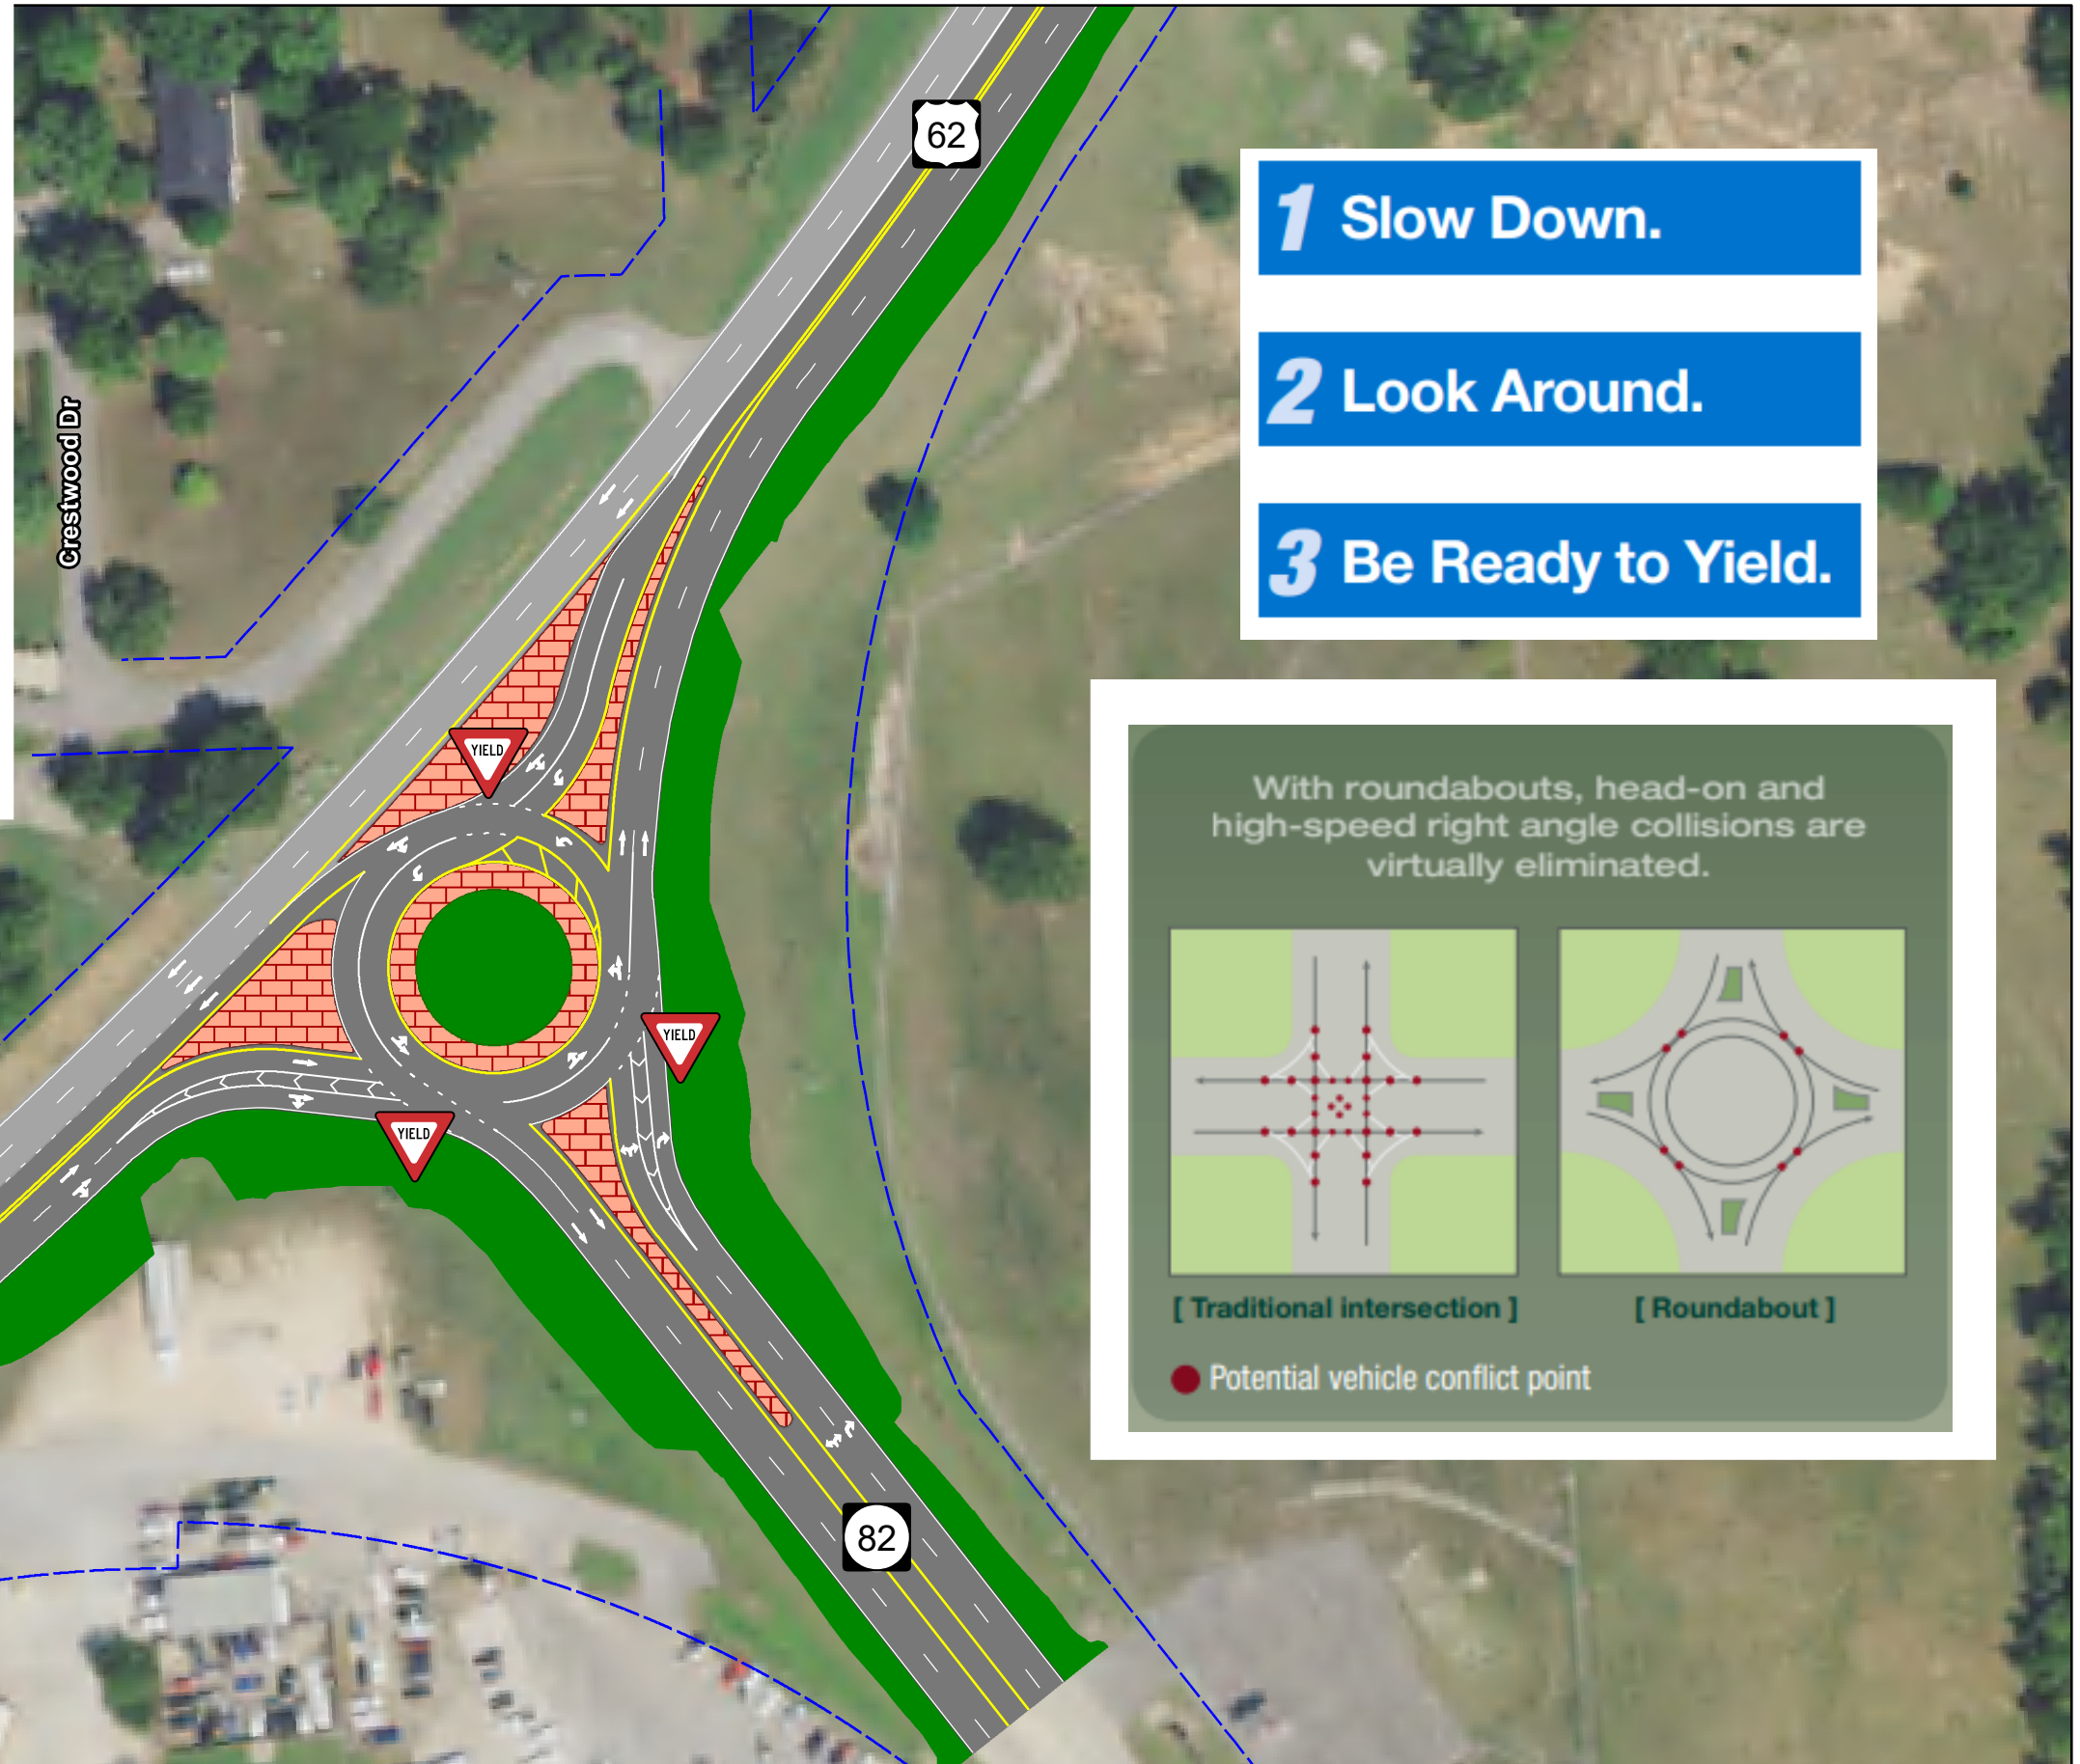

Example 3-Leg Roundabout



- 1** Slow Down.
- 2** Look Around.
- 3** Be Ready to Yield.

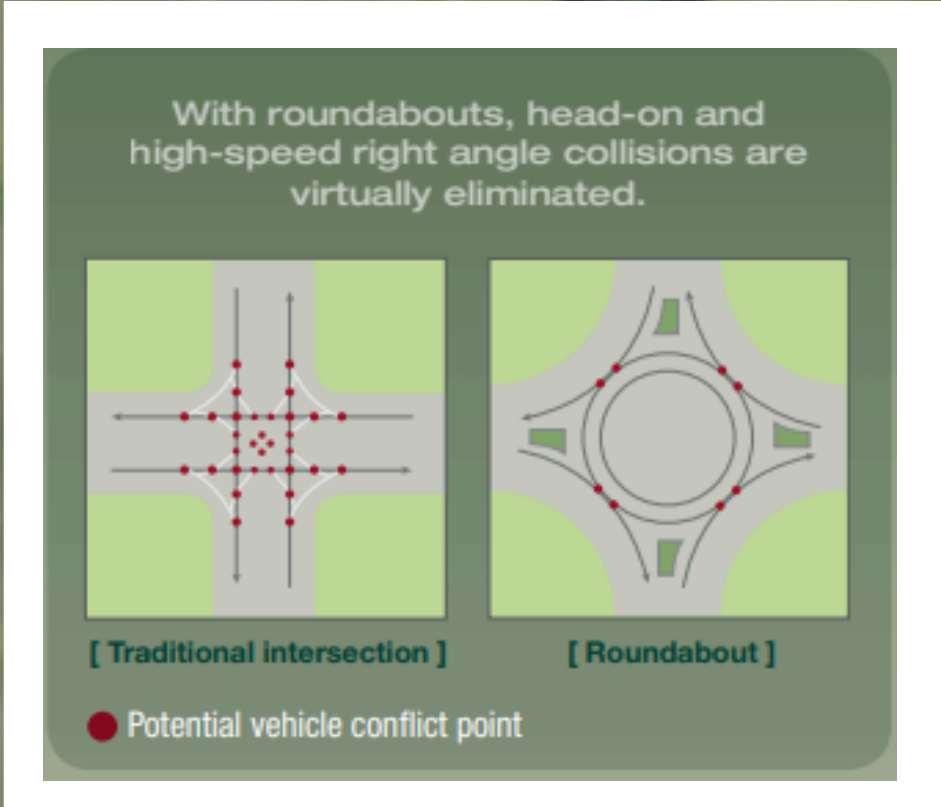

	Decorative Median		Proposed Pavement
	Existing Pavement		Sod



ODOT District 1
Cherokee County, Oklahoma
Design Layout



JP 32105(04) US-62: From 0.2 Mile South of US-62/SH-82 Junction, North Approx. 1.4 Miles
(with Intersection Modification)