





I-40 CLINTON  
BUSINESS ACCESS  
CONCEPTS

ALL INTERCHANGE CONCEPTS

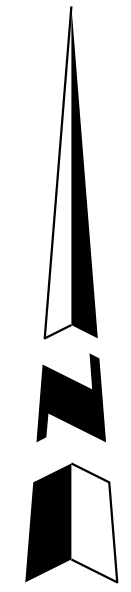


100 0 100 200  
SCALE

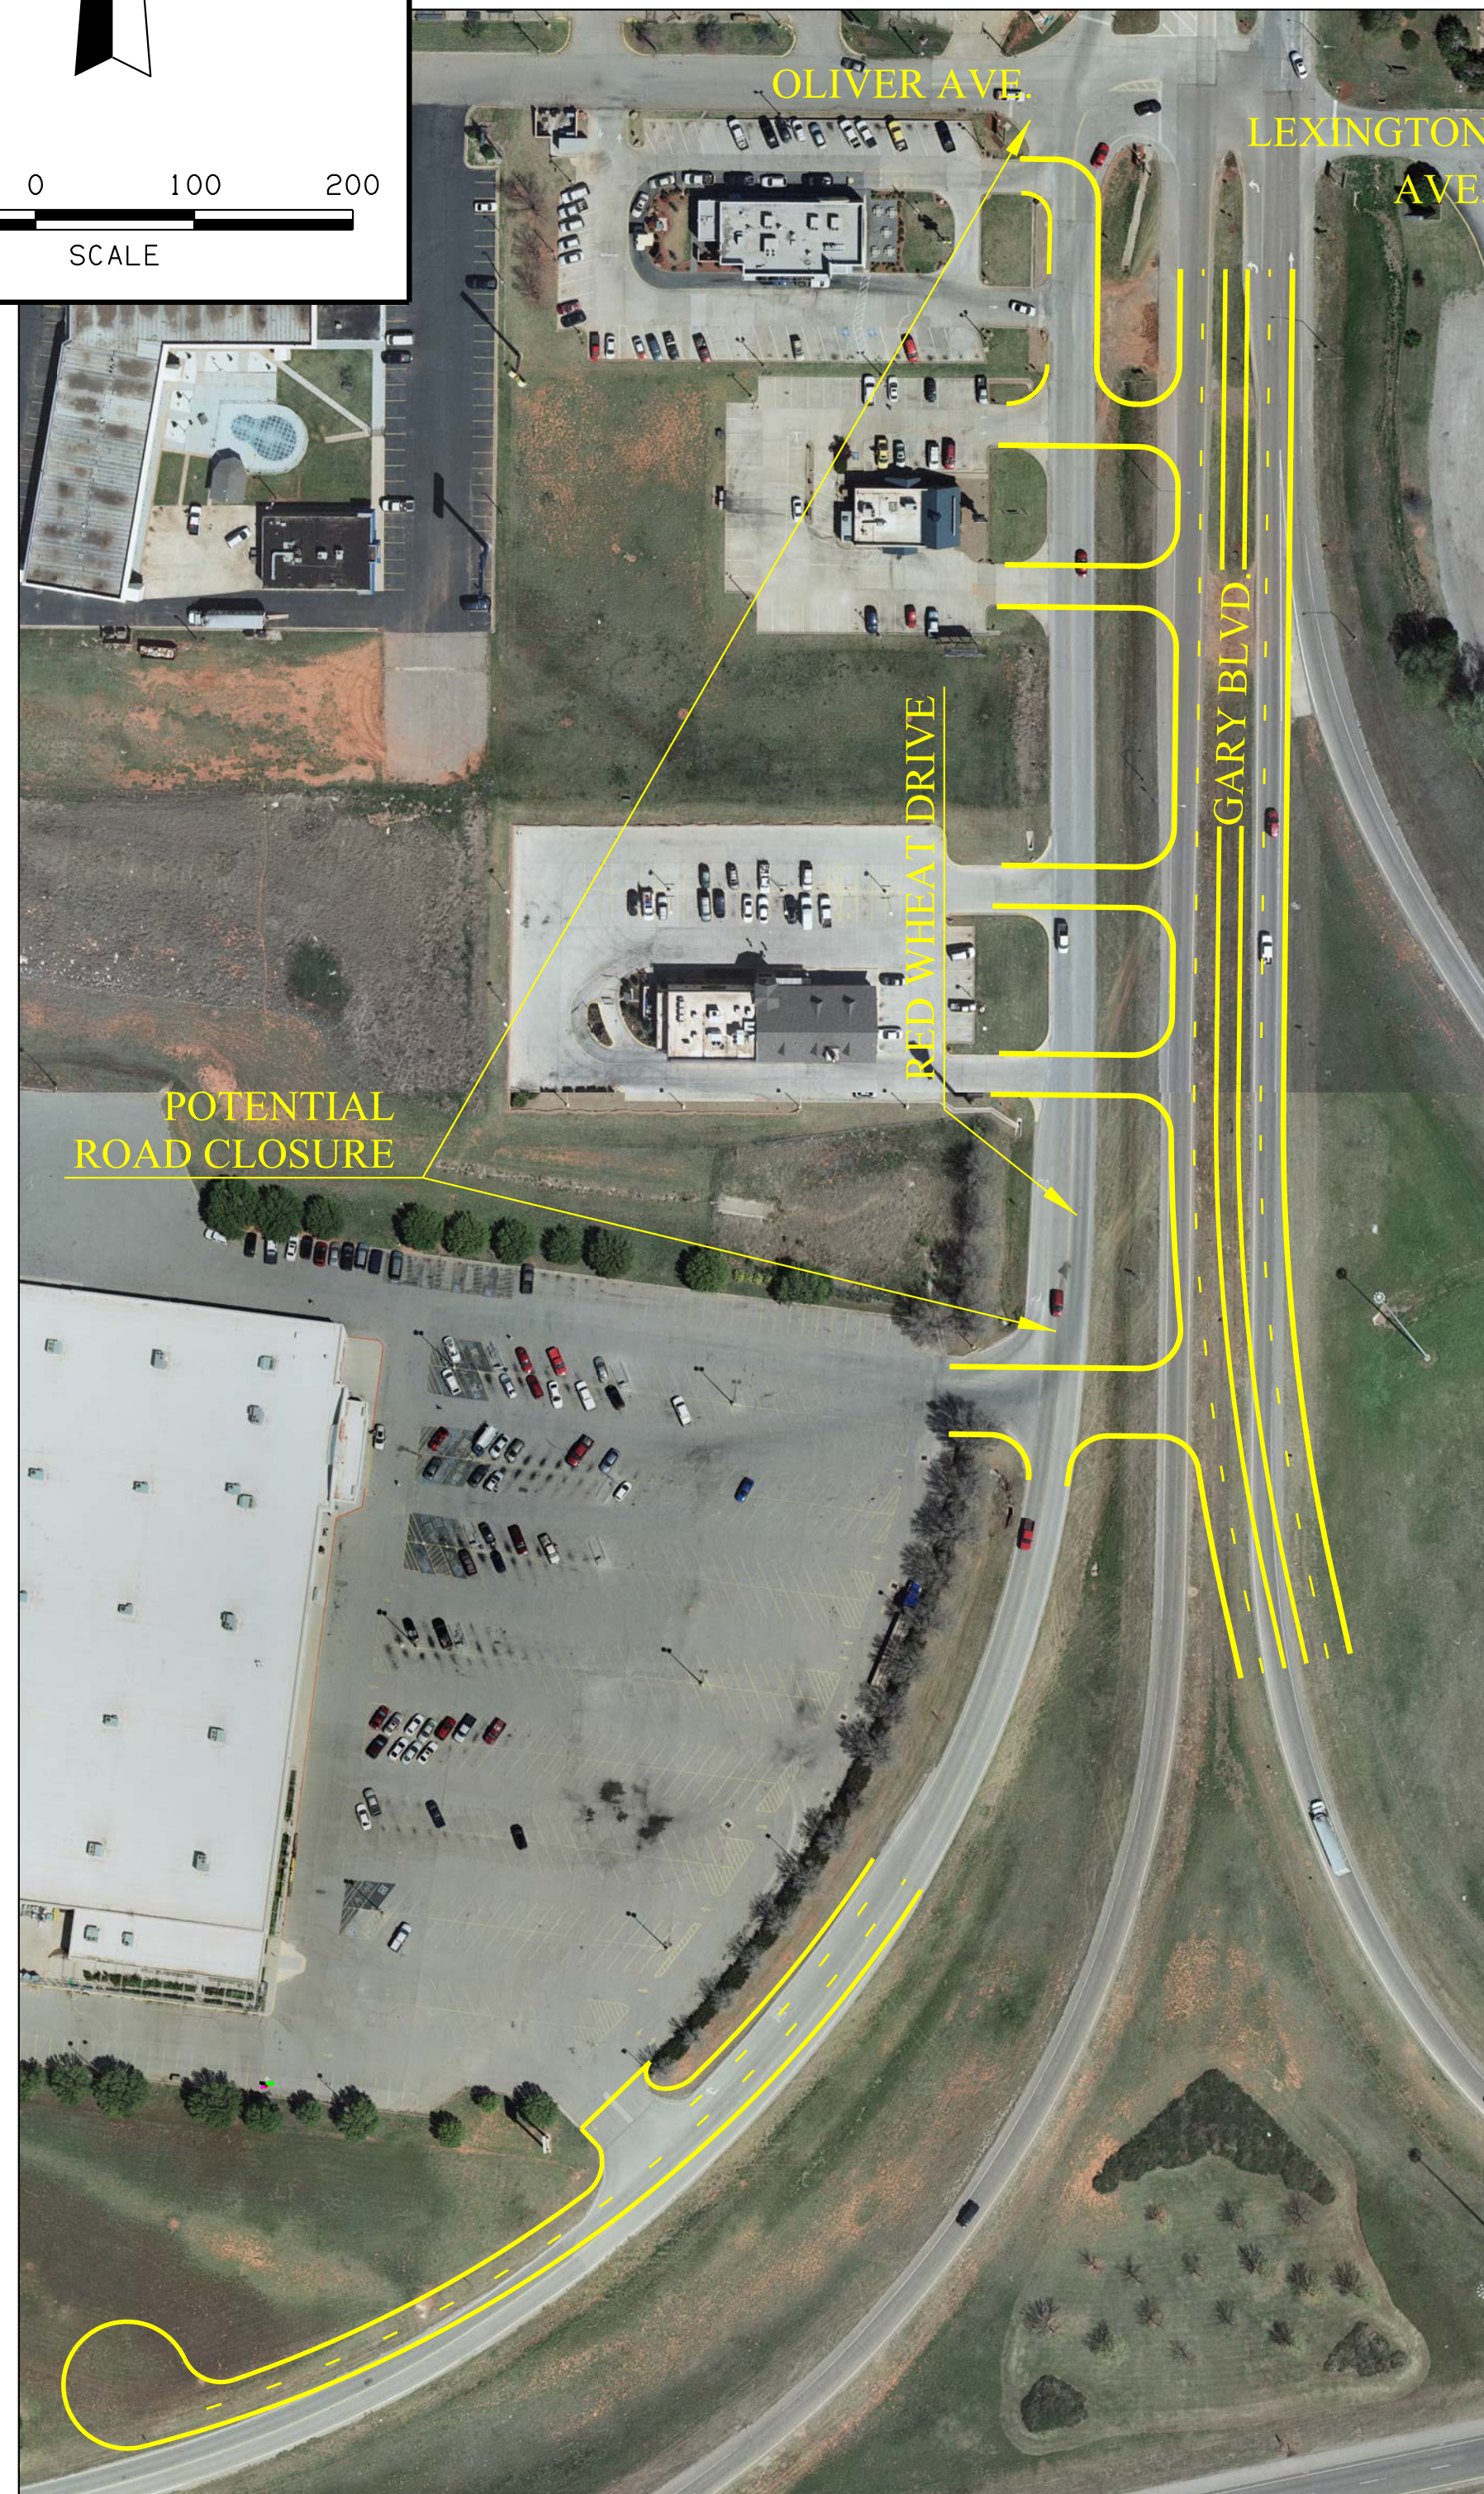


CONCEPT C

POTENTIAL  
ROAD CLOSURE

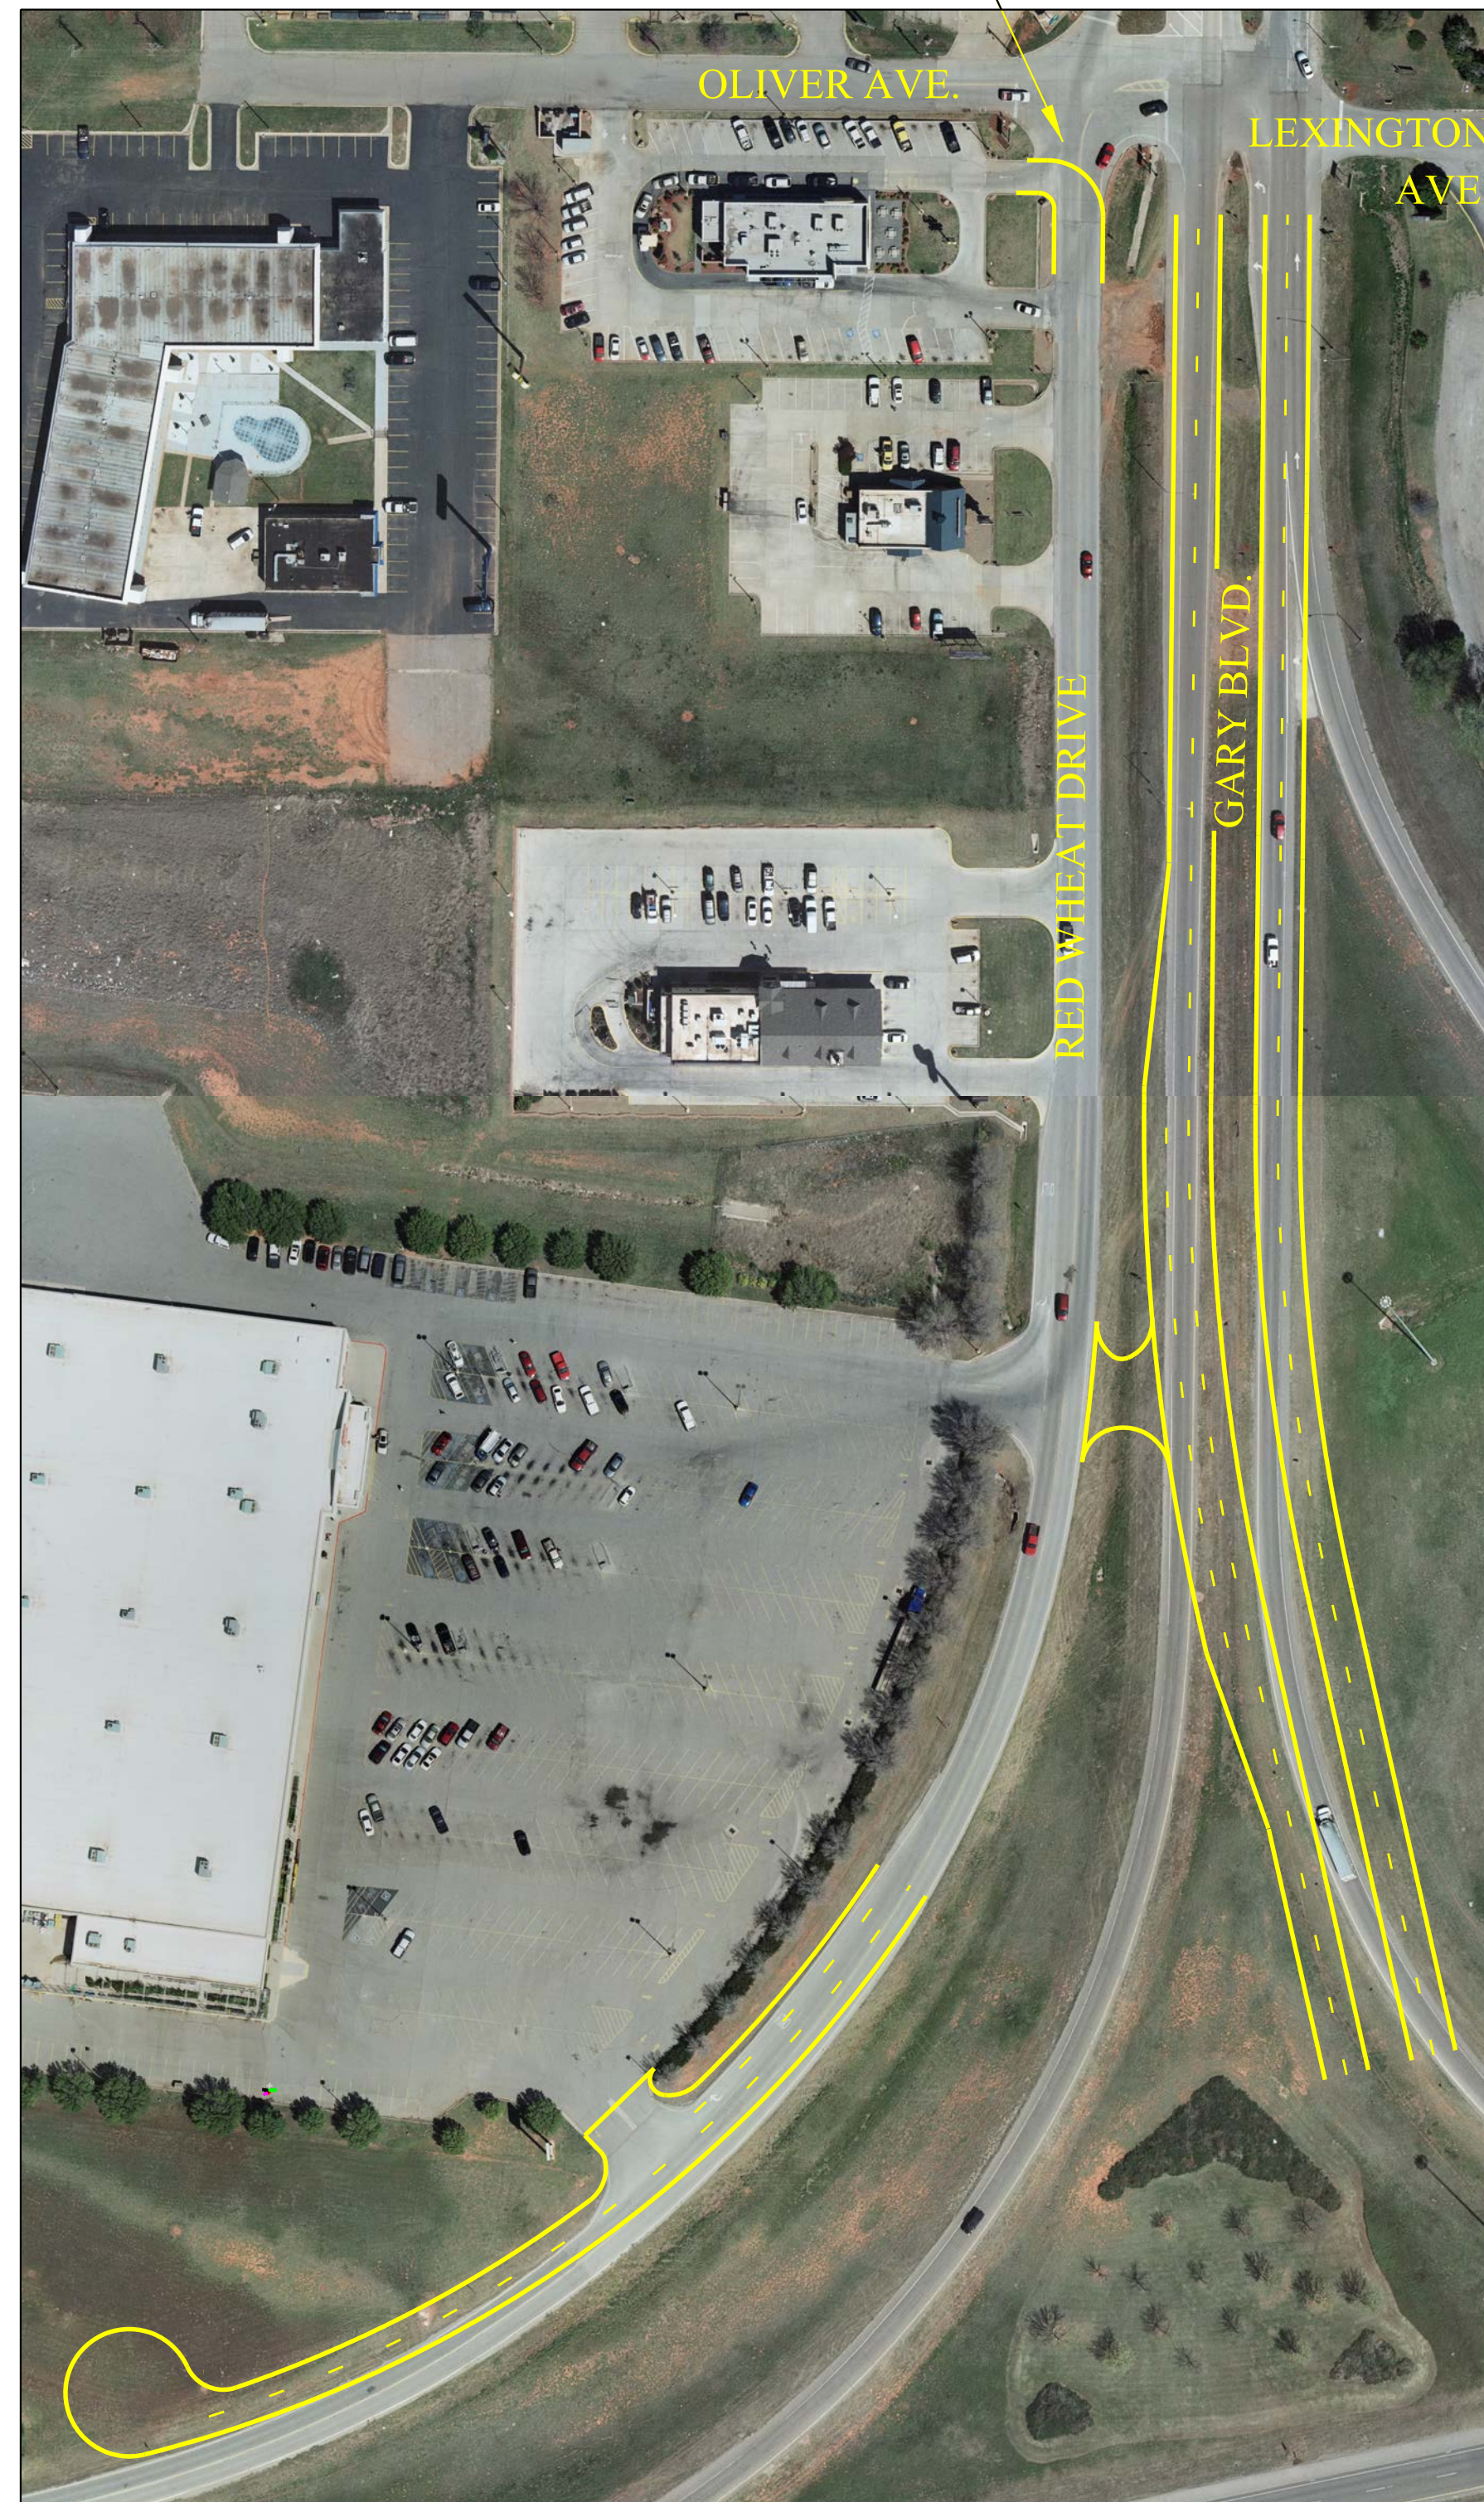

CONCEPT D

POTENTIAL  
ROAD CLOSURE

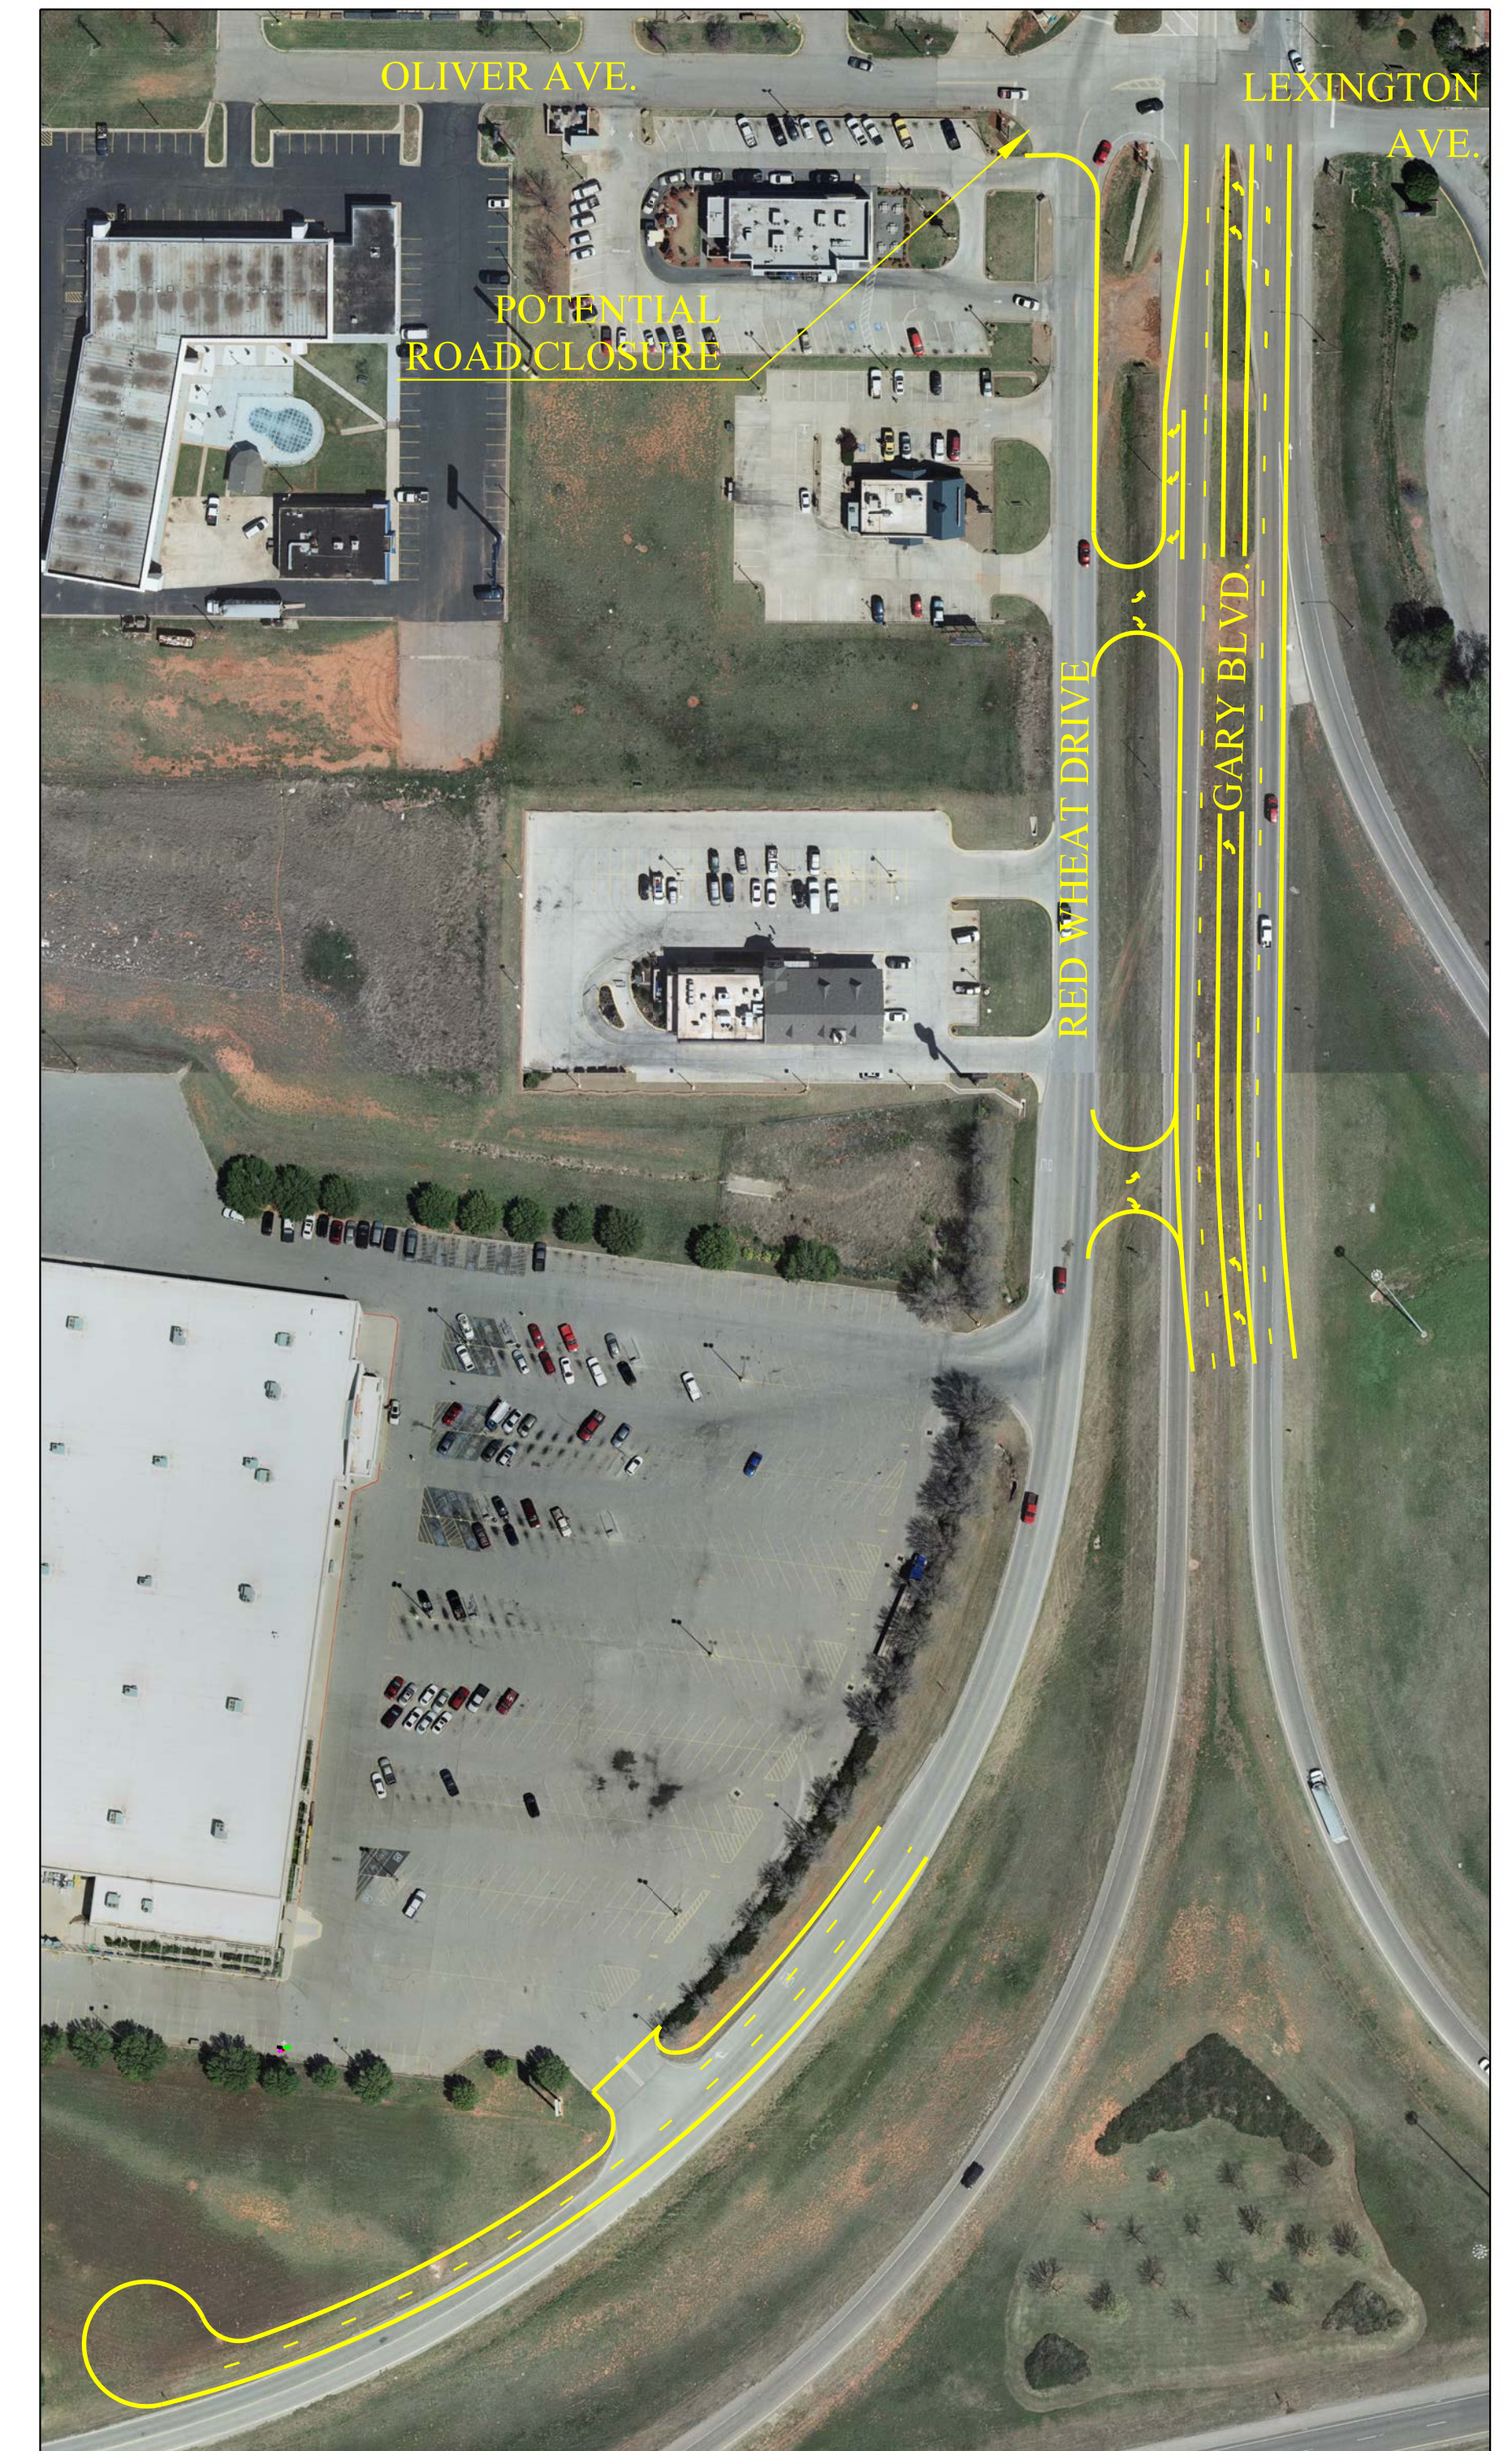

CONCEPT E

POTENTIAL  
ROAD CLOSURE

PRELIMINARY