



LOCATION MAP

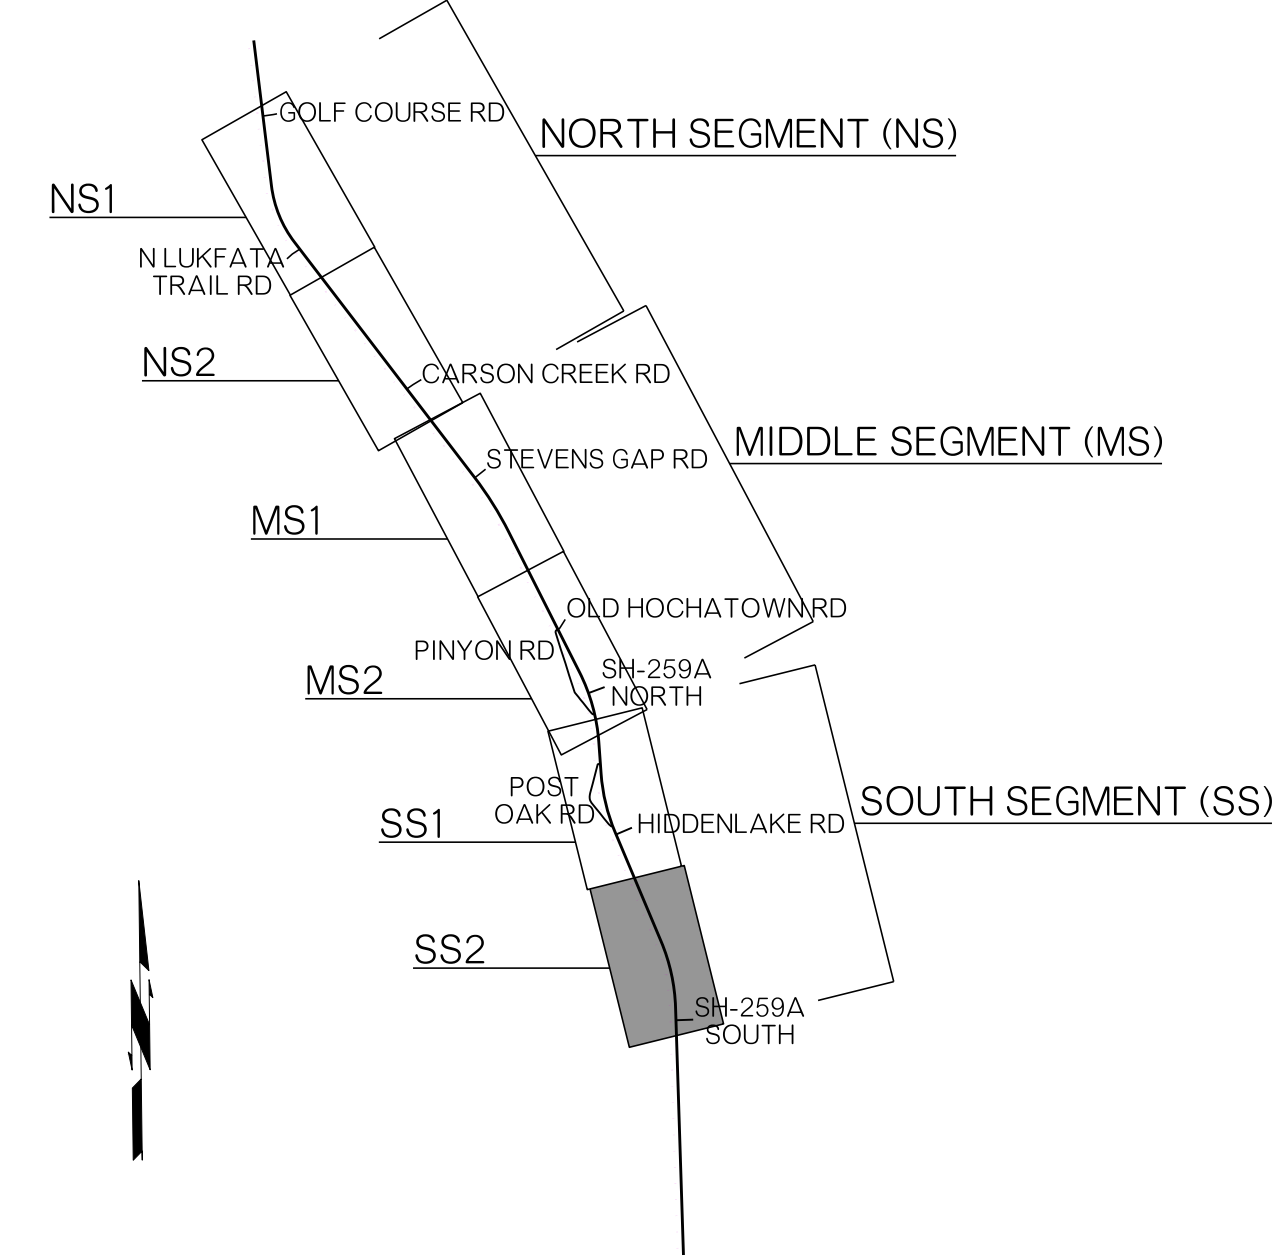

CONCEPTUAL LAYOUT: 3-LANE CONFIGURATION (TWO LANE HIGHWAY WITH CENTER TURN-LANE) SHEET SS2



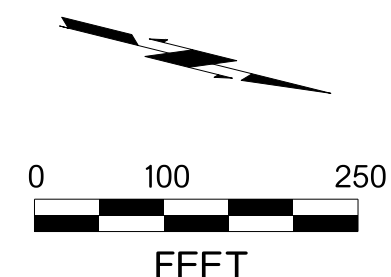


- LEGEND
- EXISTING RIGHT-OF-WAY (R/W)
 - PROPERTY LINE
 - EDGE OF PAVEMENT
 - SIDEWALK/TRAIL*



* SUBJECT TO CHANGE DURING DESIGN.

CONCEPTUAL LAYOUT: 3-LANE CONFIGURATION (TWO LANE HIGHWAY WITH CENTER TURN-LANE) SHEET SS1

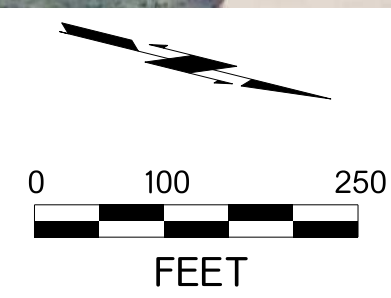
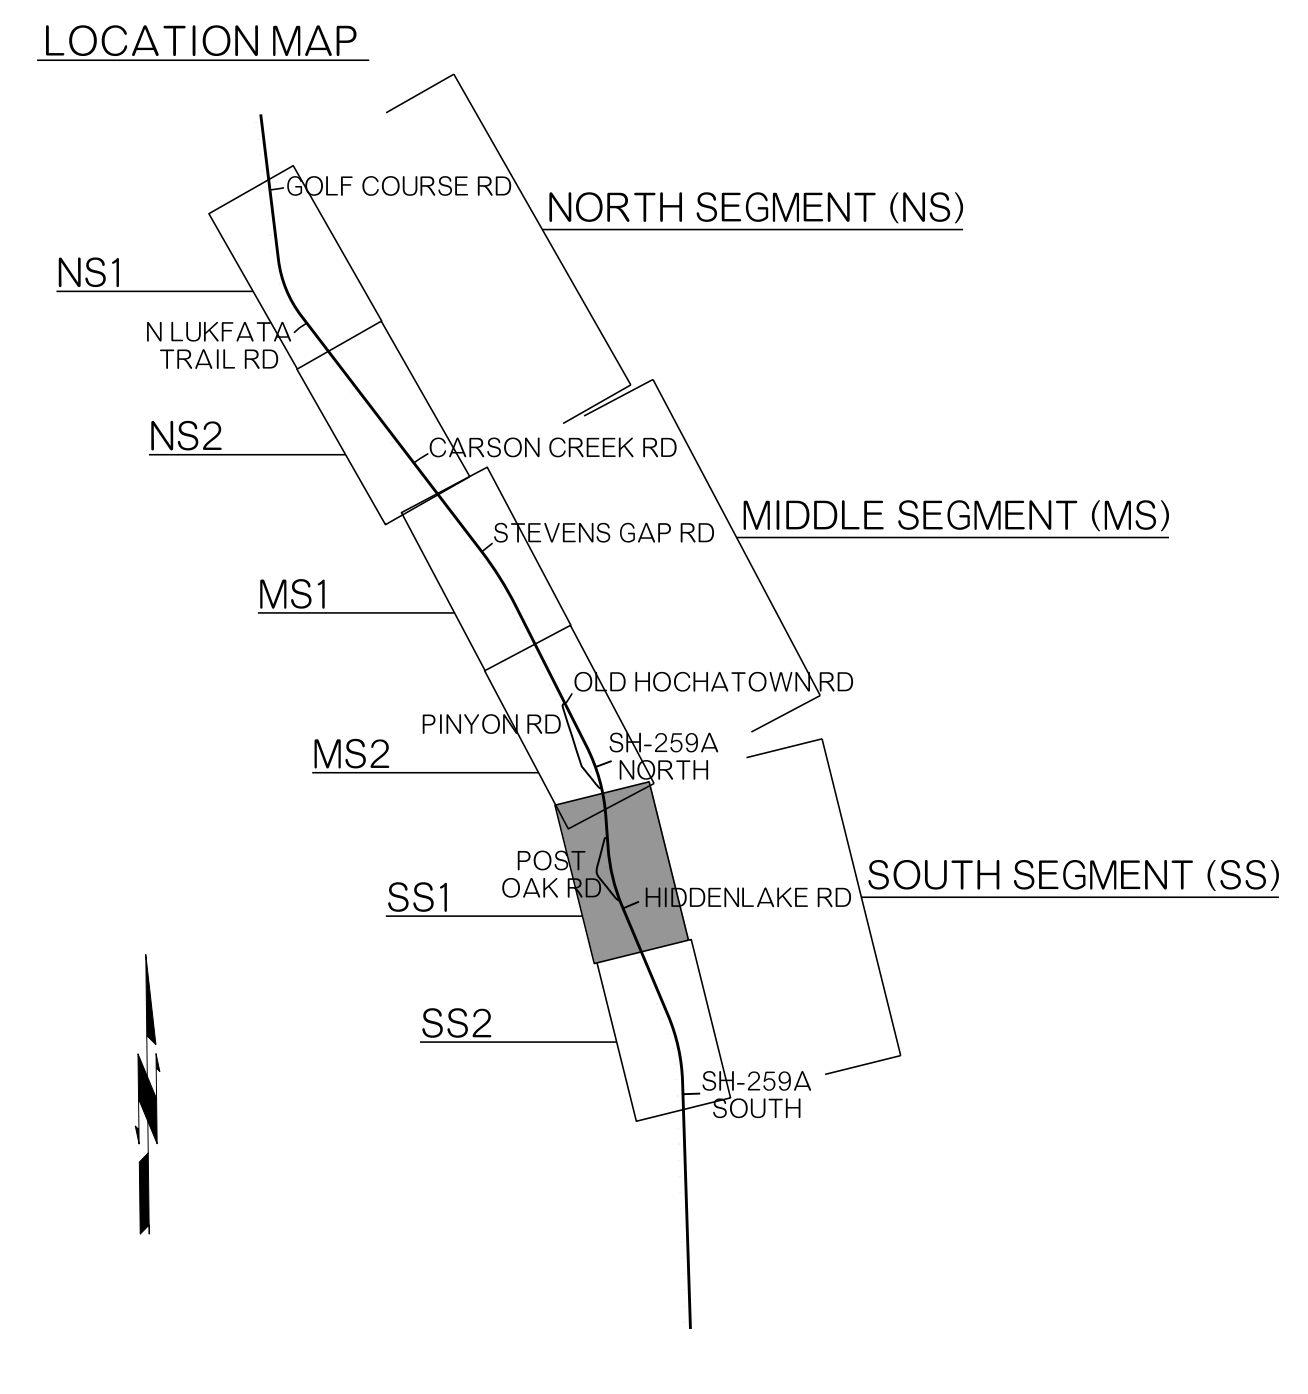
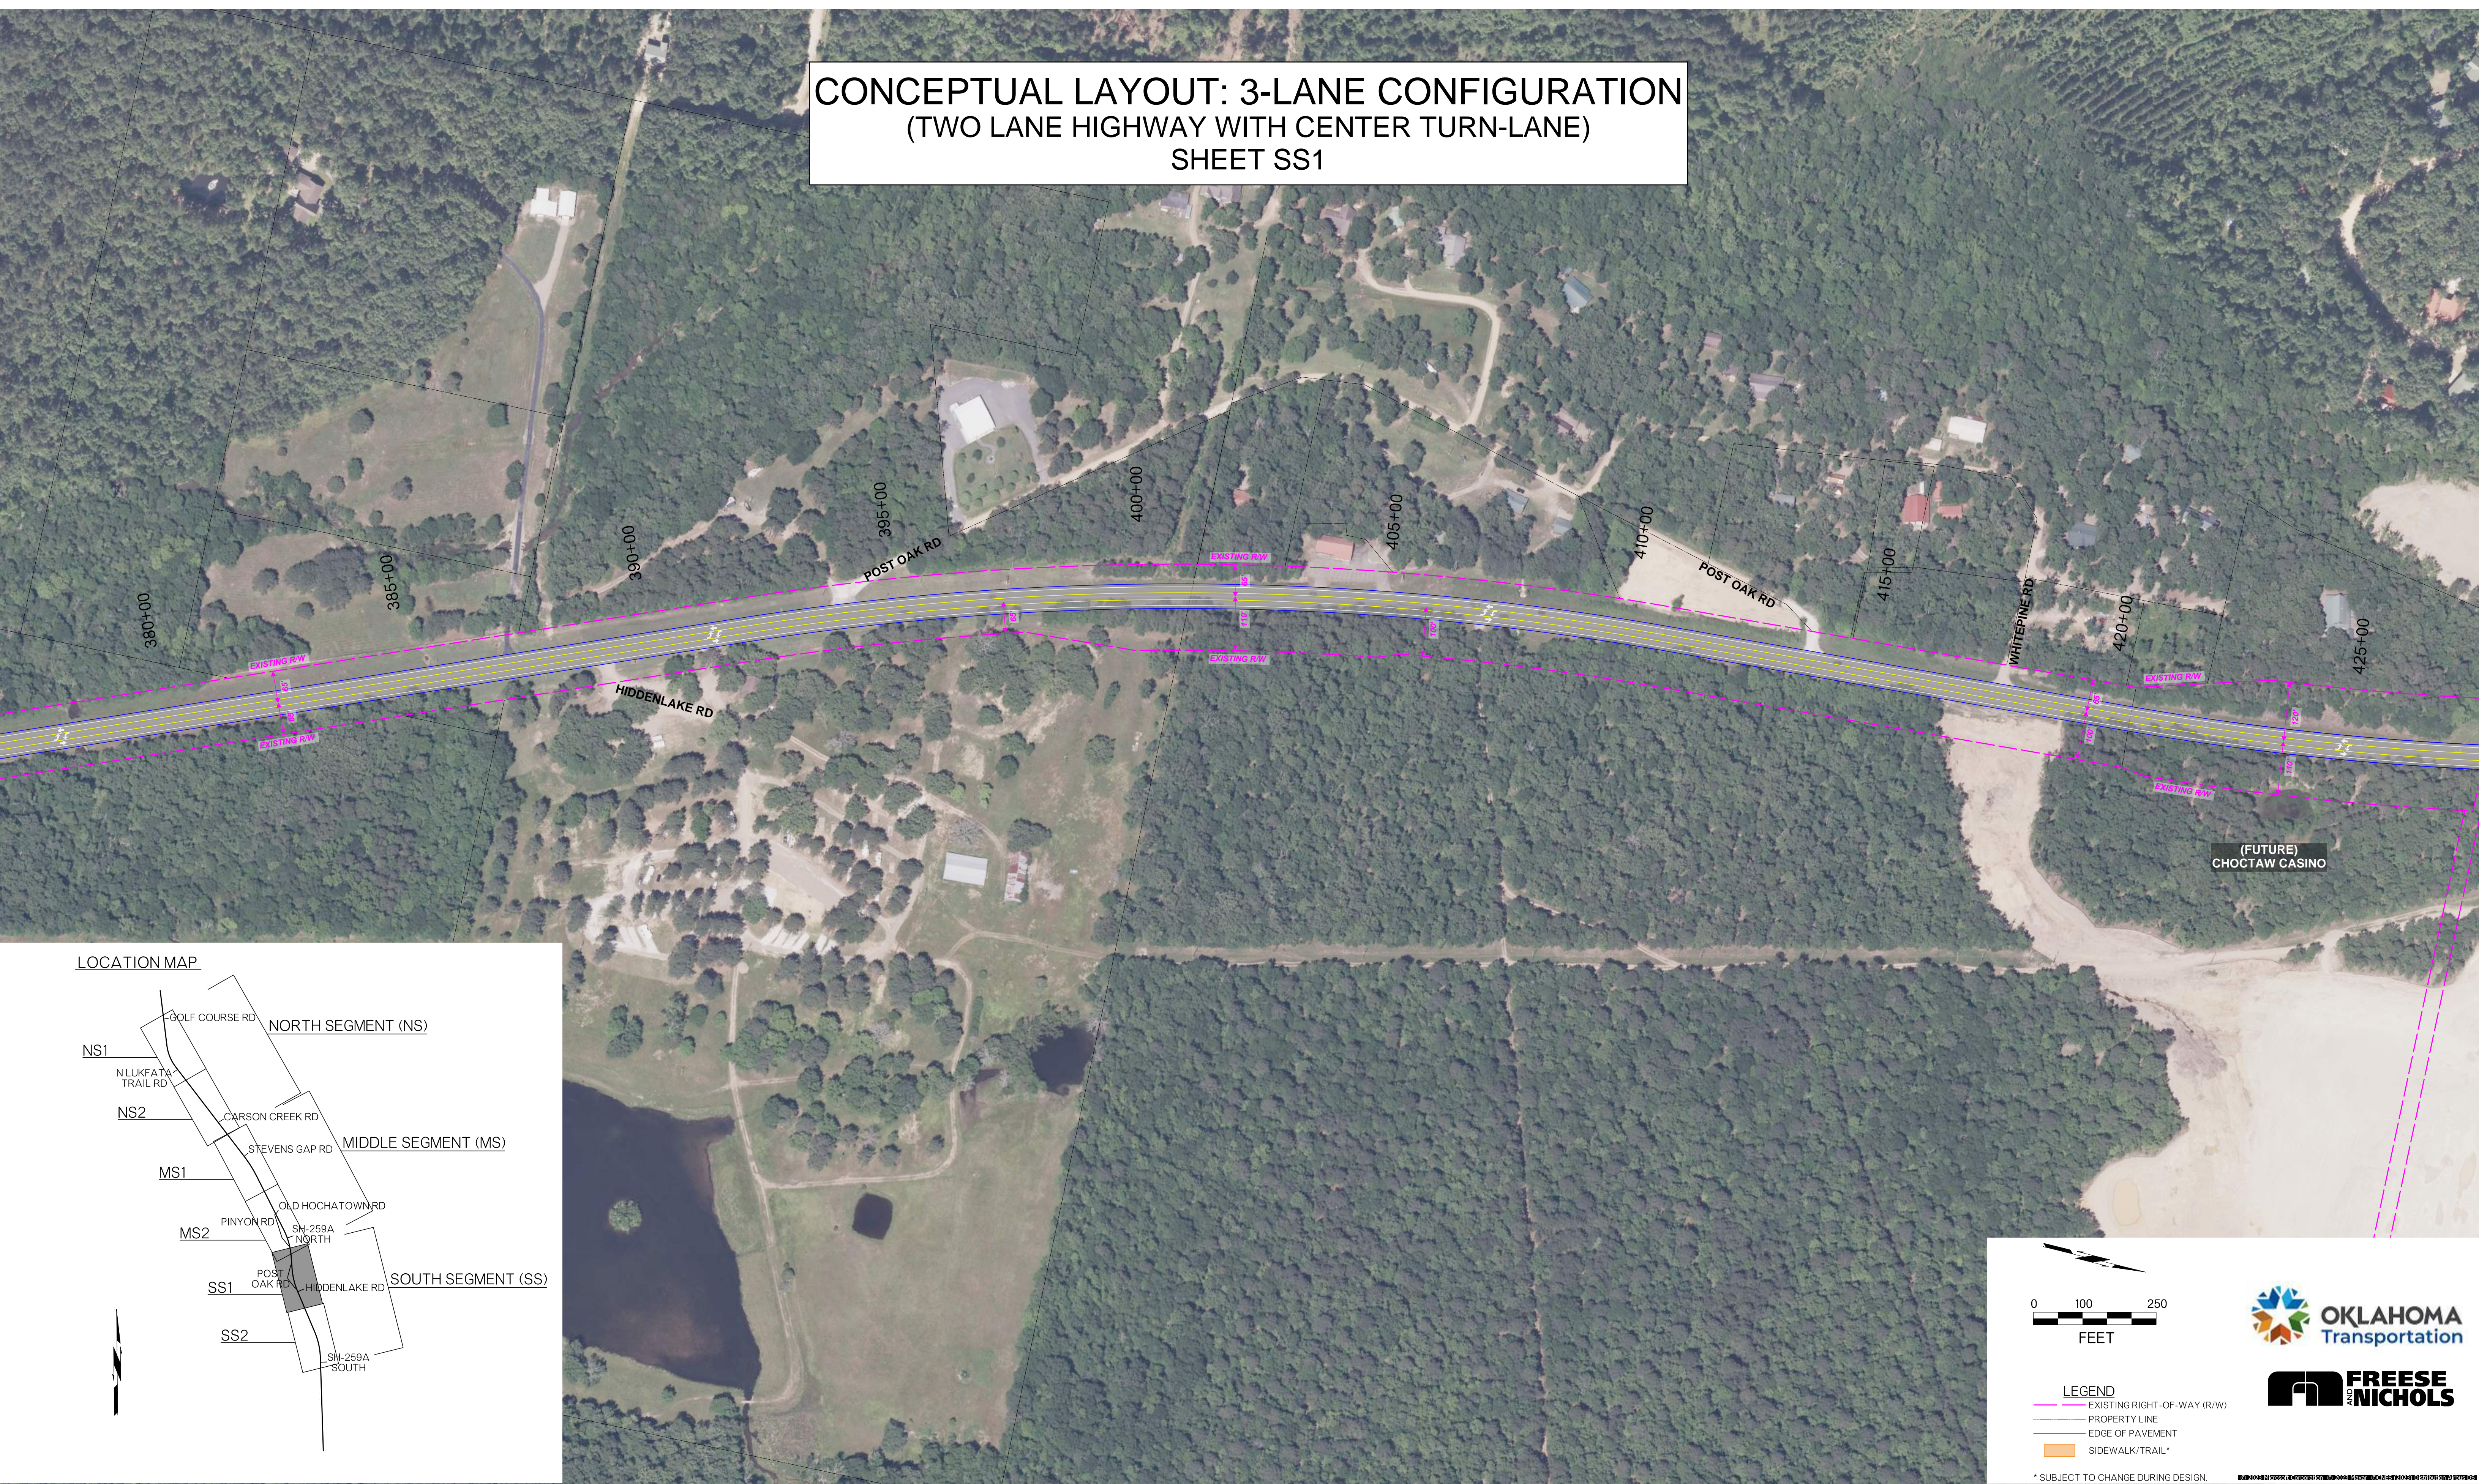


- LEGEND**
- EXISTING RIGHT-OF-WAY (R/W)
 - PROPERTY LINE
 - EDGE OF PAVEMENT
 - SIDEWALK/TRAIL*



* SUBJECT TO CHANGE DURING DESIGN.


CONCEPTUAL LAYOUT: 3-LANE CONFIGURATION (TWO LANE HIGHWAY WITH CENTER TURN-LANE) SHEET MS2

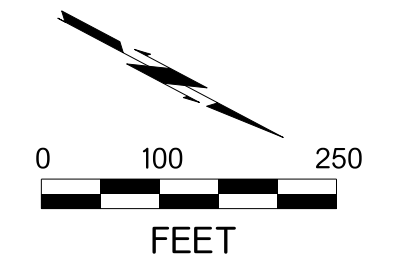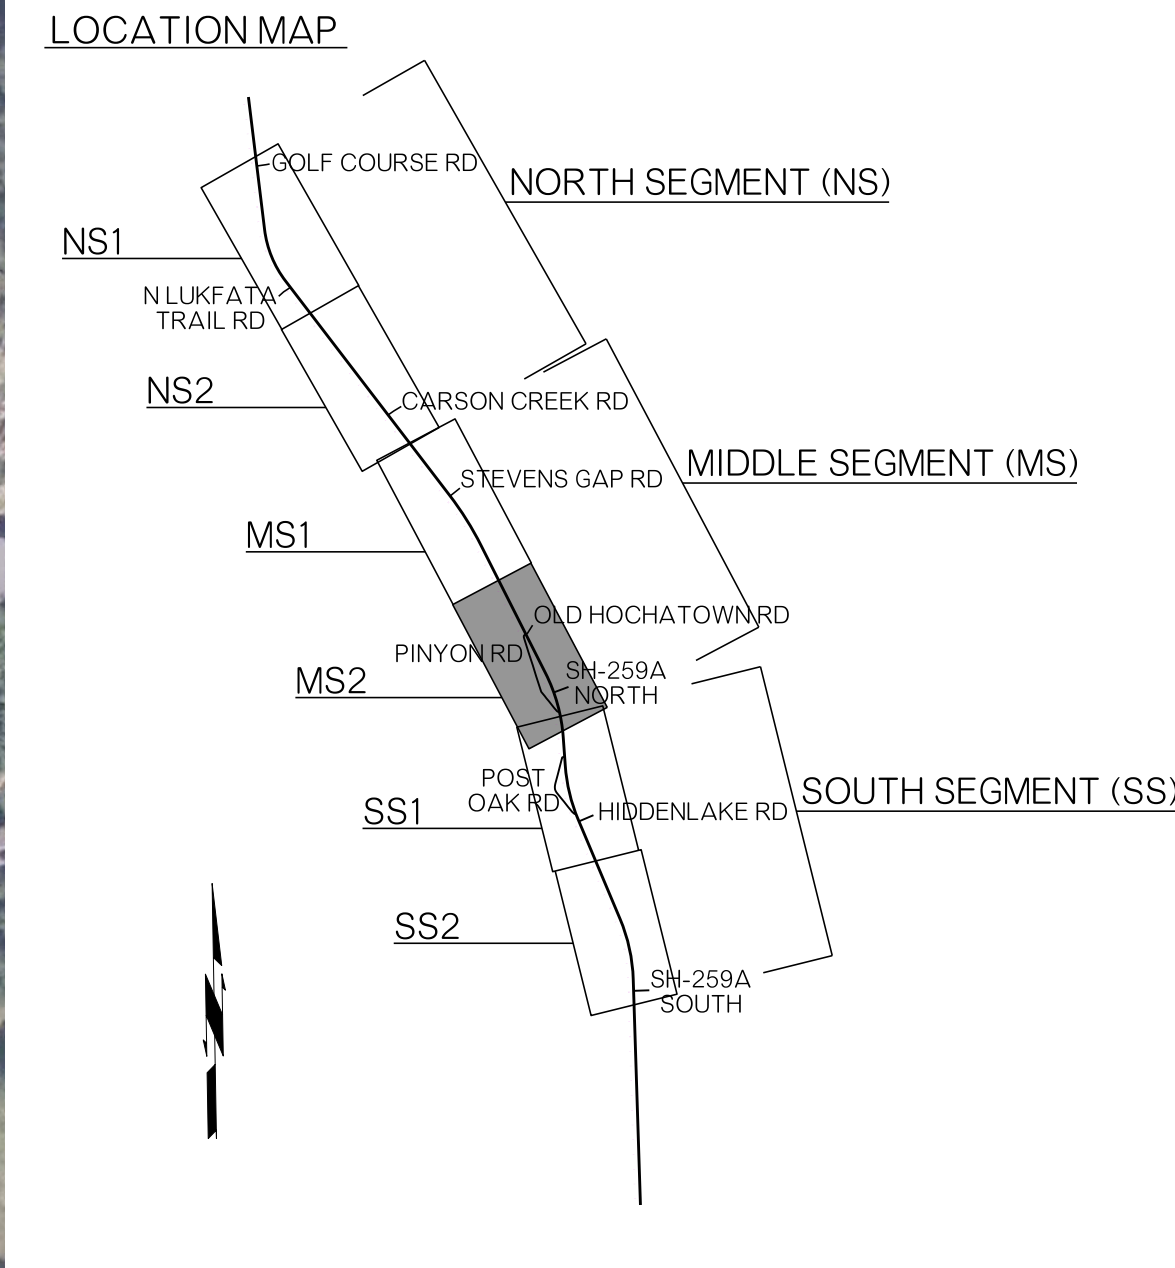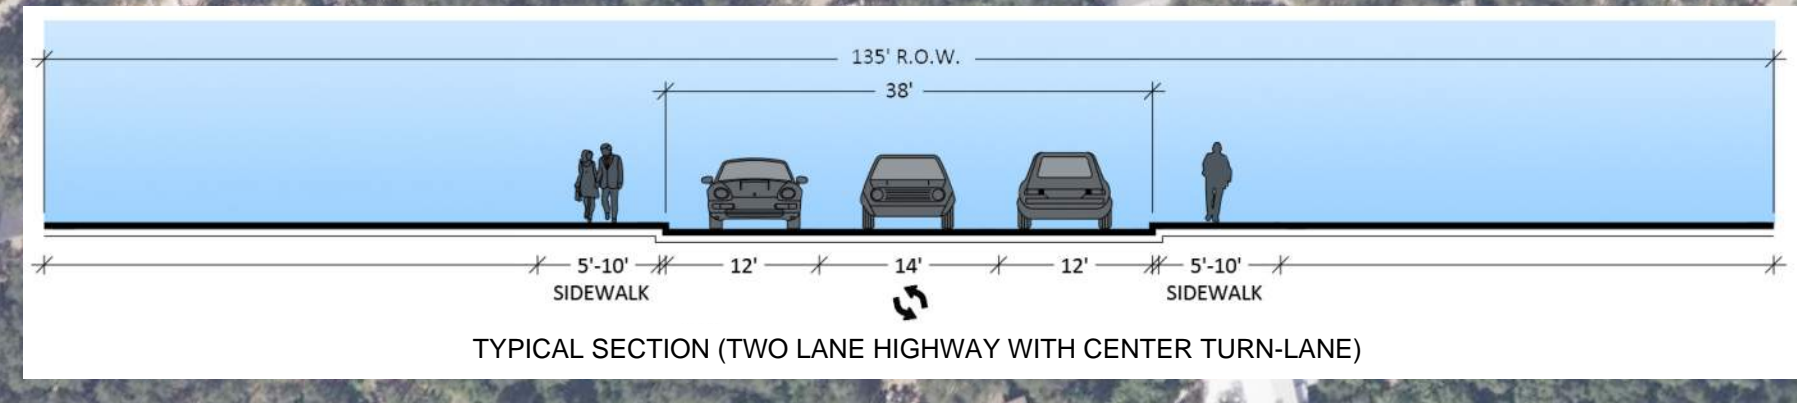




- LEGEND
- EXISTING RIGHT-OF-WAY (R/W)
 - PROPERTY LINE
 - EDGE OF PAVEMENT
 - SIDEWALK/TRAIL*

* SUBJECT TO CHANGE DURING DESIGN

LOCATION MAP

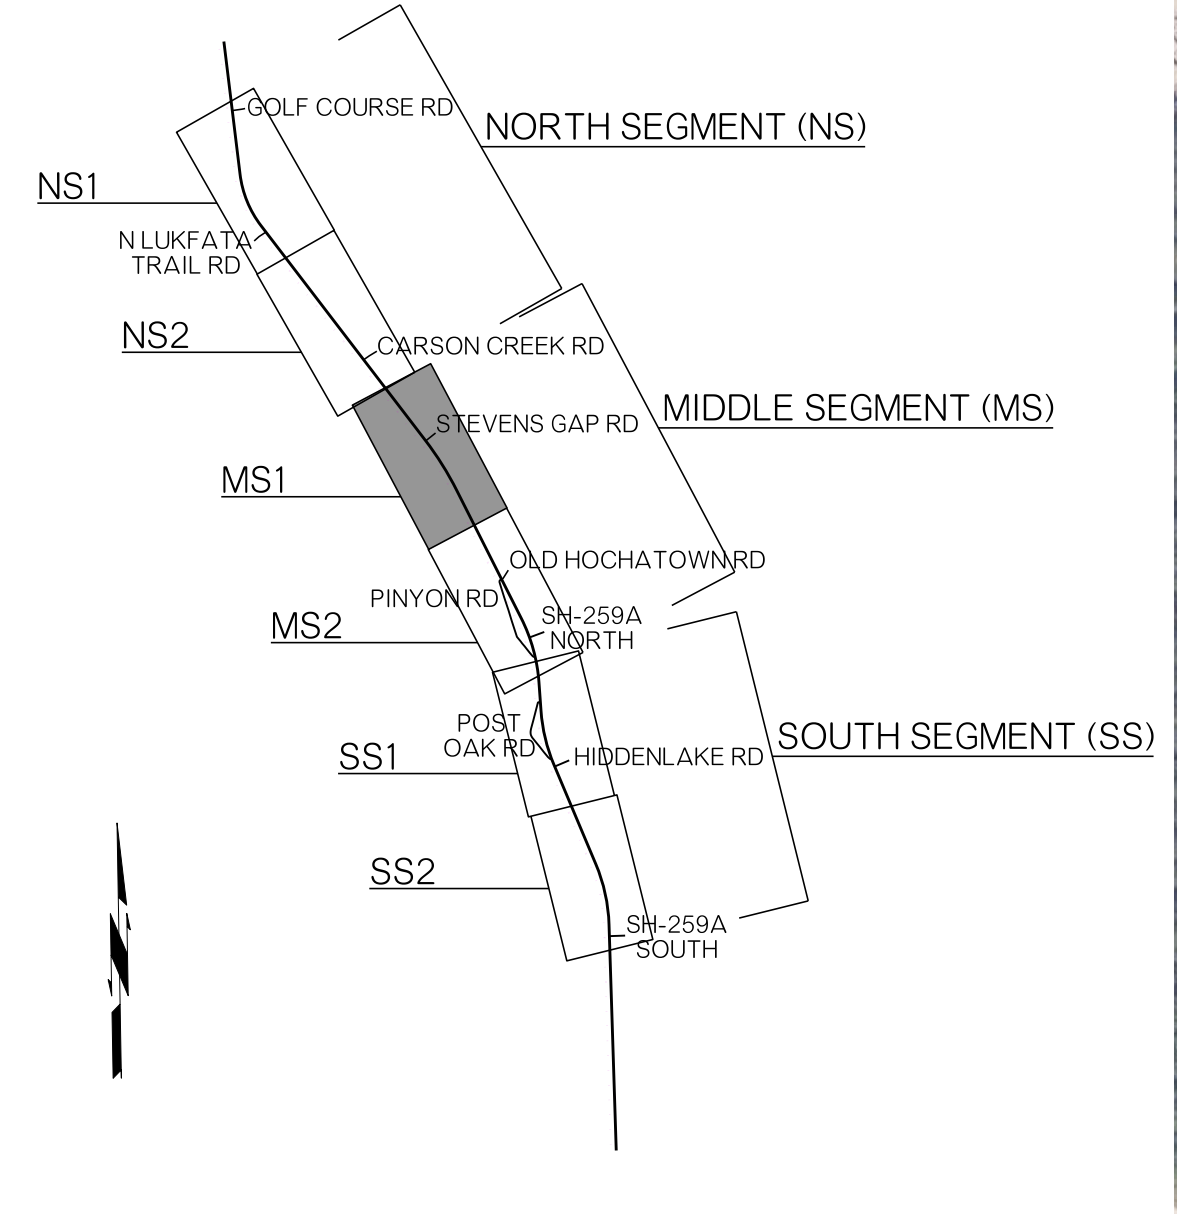


CONCEPTUAL LAYOUT: 3-LANE CONFIGURATION (TWO LANE HIGHWAY WITH CENTER TURN-LANE) SHEET MS1

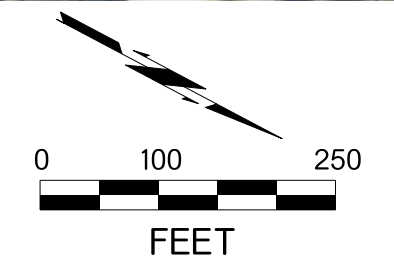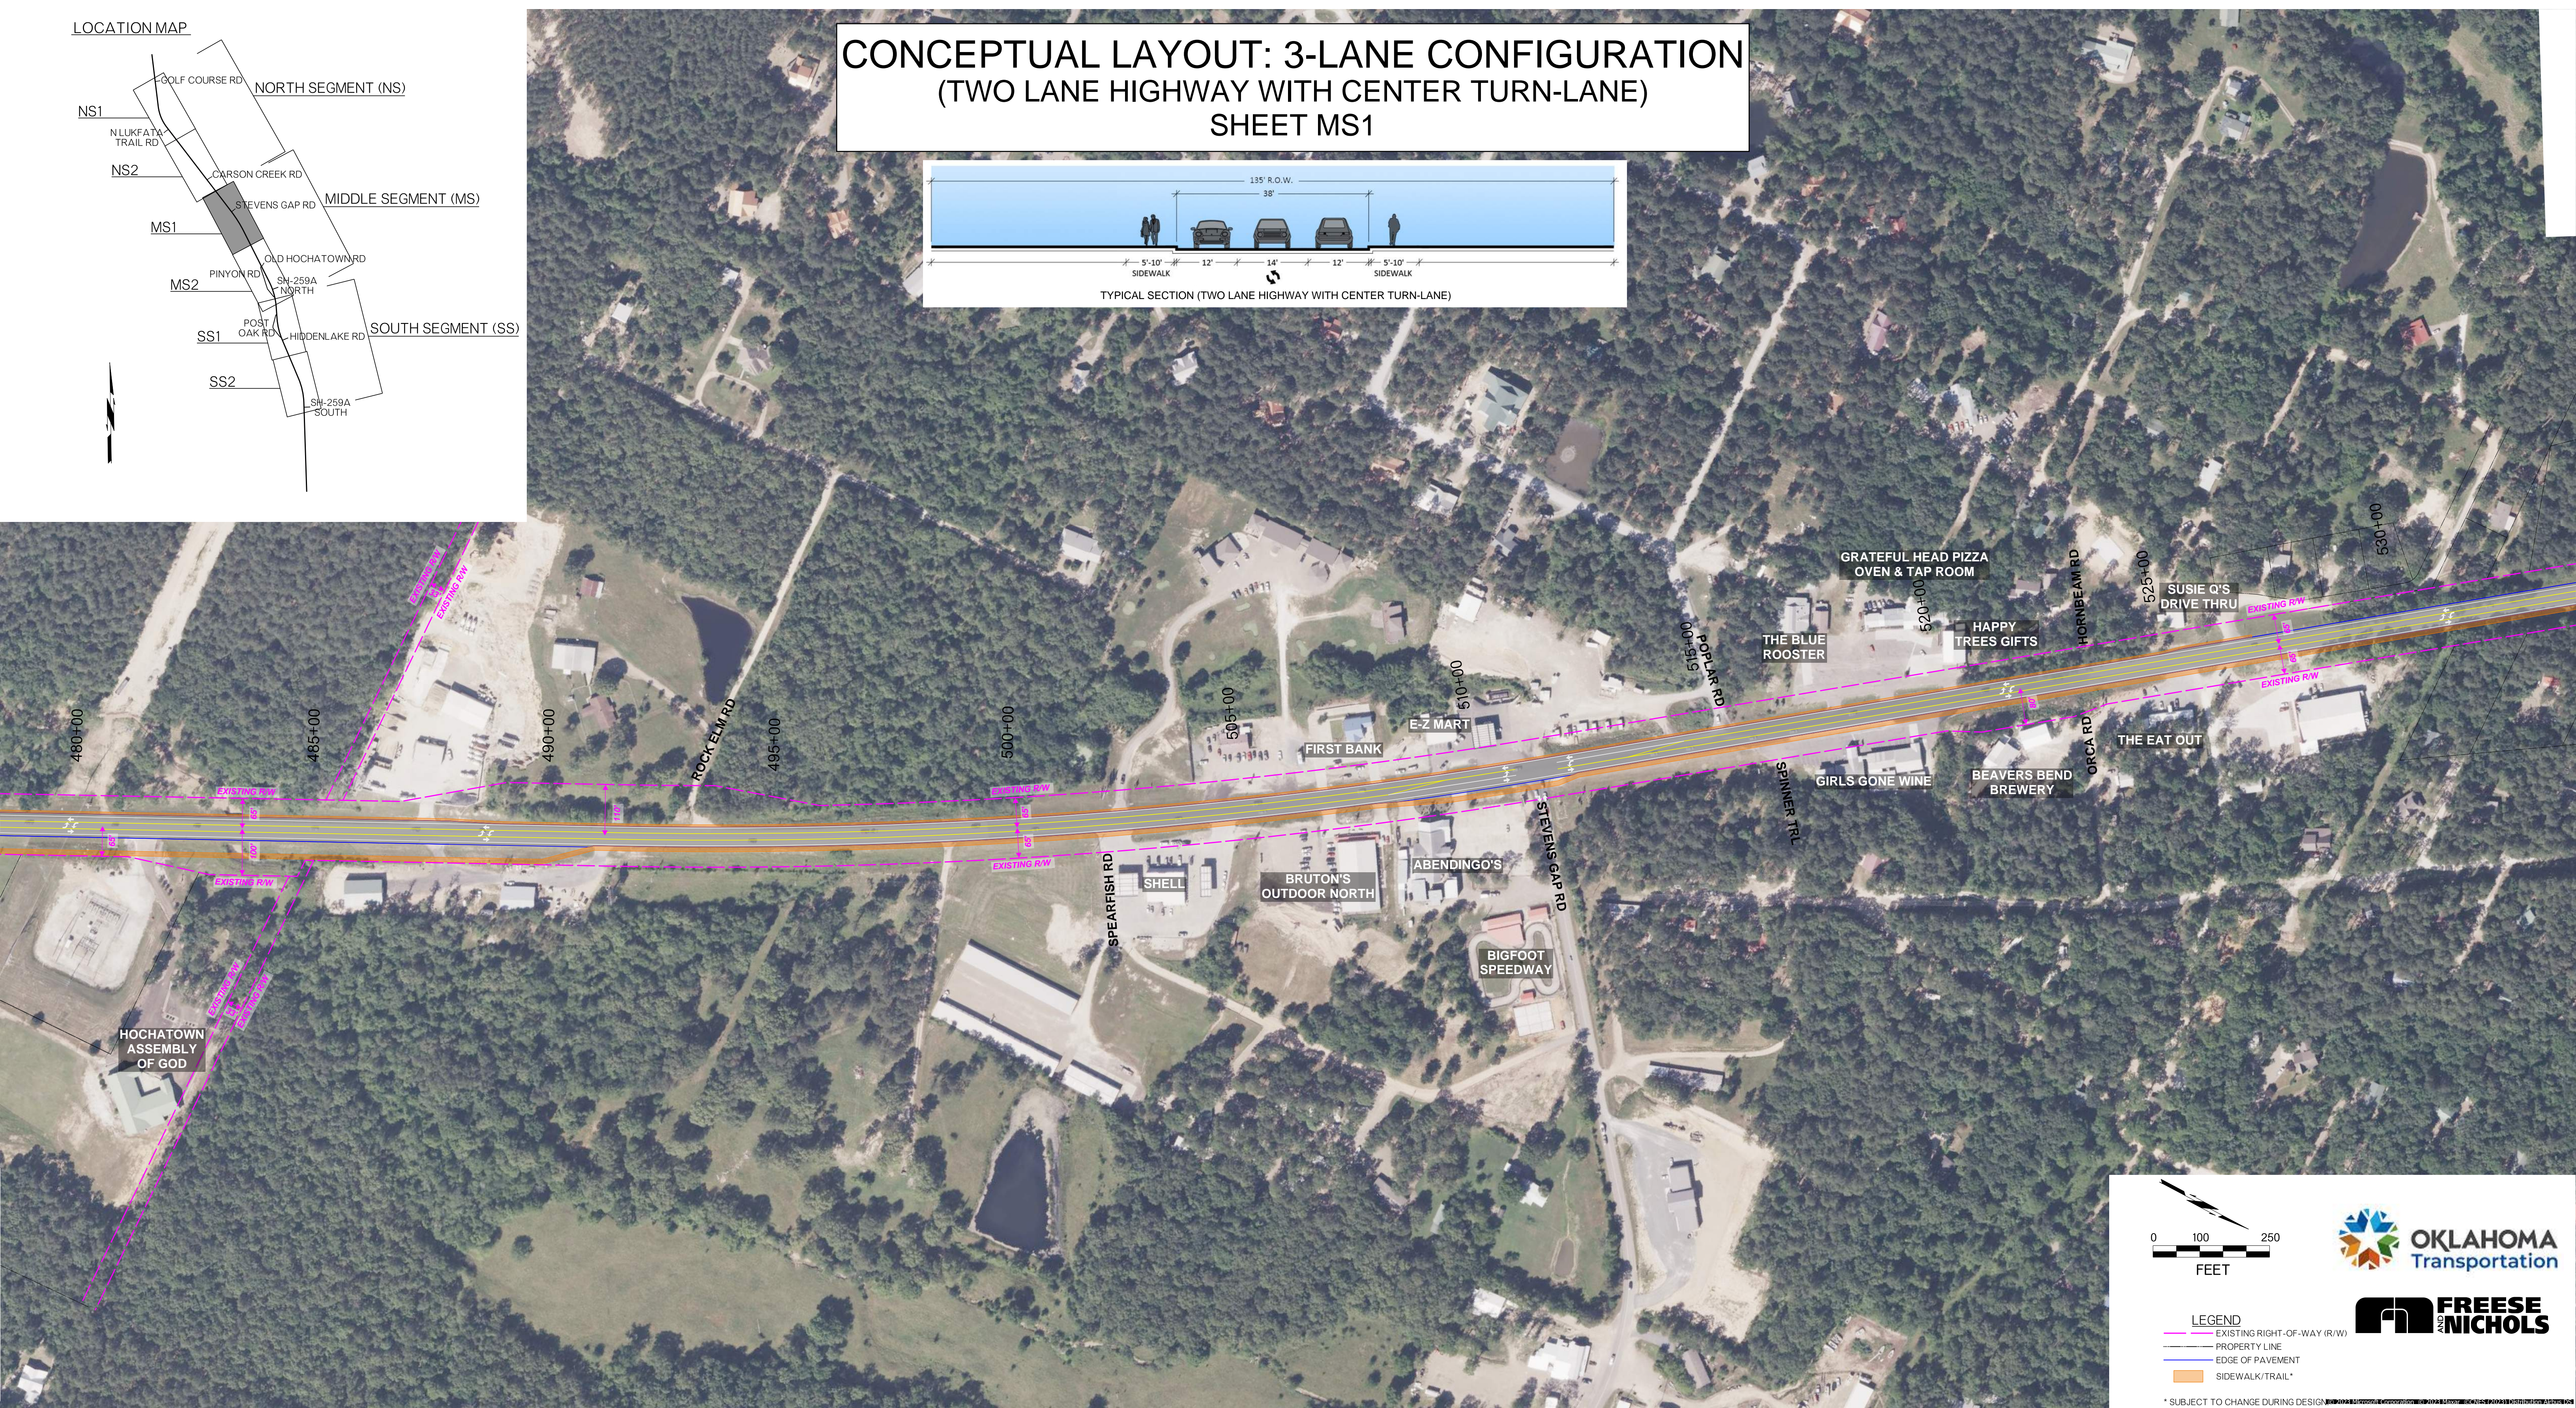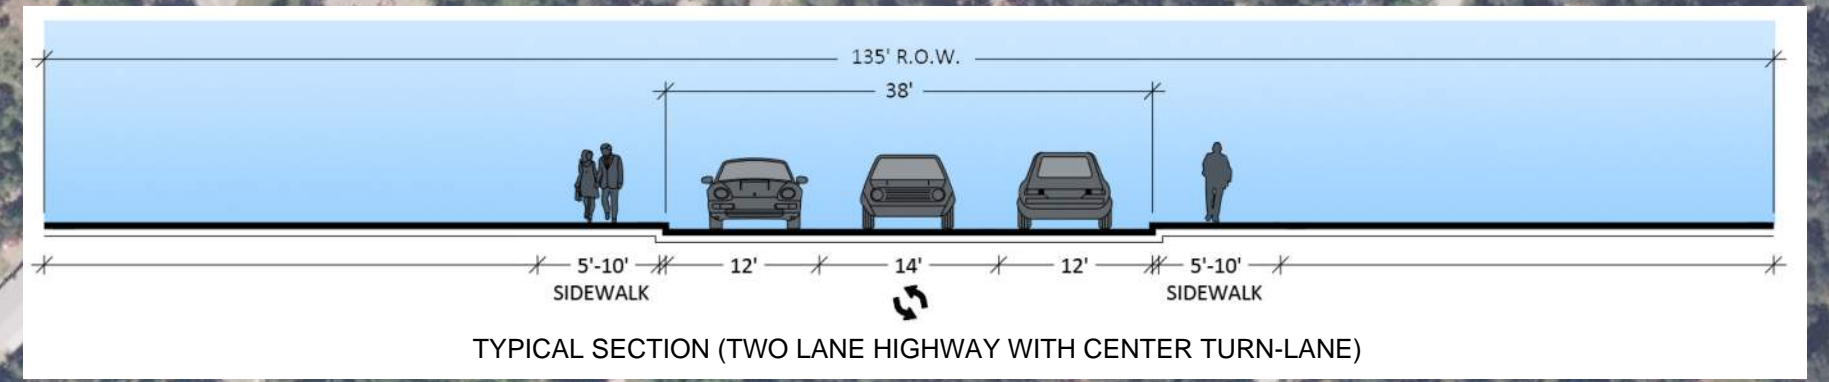


- LEGEND**
- EXISTING RIGHT-OF-WAY (R/W)
 - PROPERTY LINE
 - EDGE OF PAVEMENT
 - SIDEWALK/TRAIL*

* SUBJECT TO CHANGE DURING DESIGN

LOCATION MAP

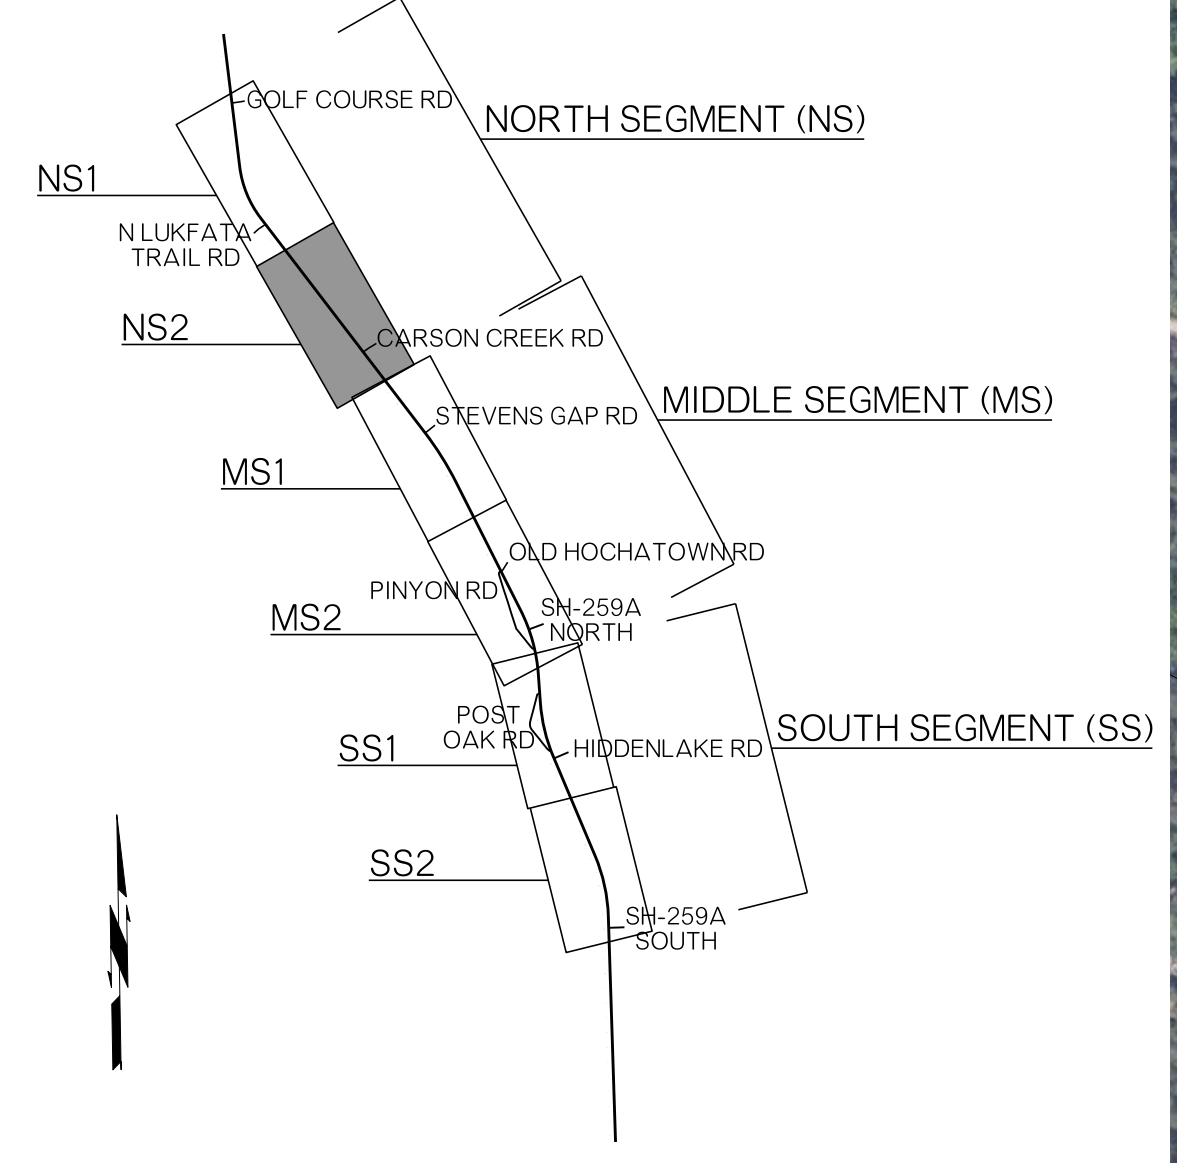

CONCEPTUAL LAYOUT: 3-LANE CONFIGURATION (TWO LANE HIGHWAY WITH CENTER TURN-LANE) SHEET NS2


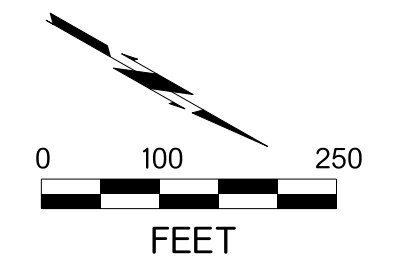


- LEGEND**
- EXISTING RIGHT-OF-WAY (R/W)
 - PROPERTY LINE
 - EDGE OF PAVEMENT
 - SIDEWALK/TRAIL*



* SUBJECT TO CHANGE DURING DESIGN

CONCEPTUAL LAYOUT: 3-LANE CONFIGURATION (TWO LANE HIGHWAY WITH CENTER TURN-LANE) SHEET NS1

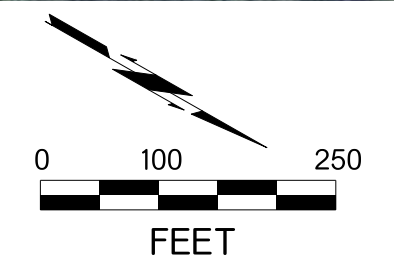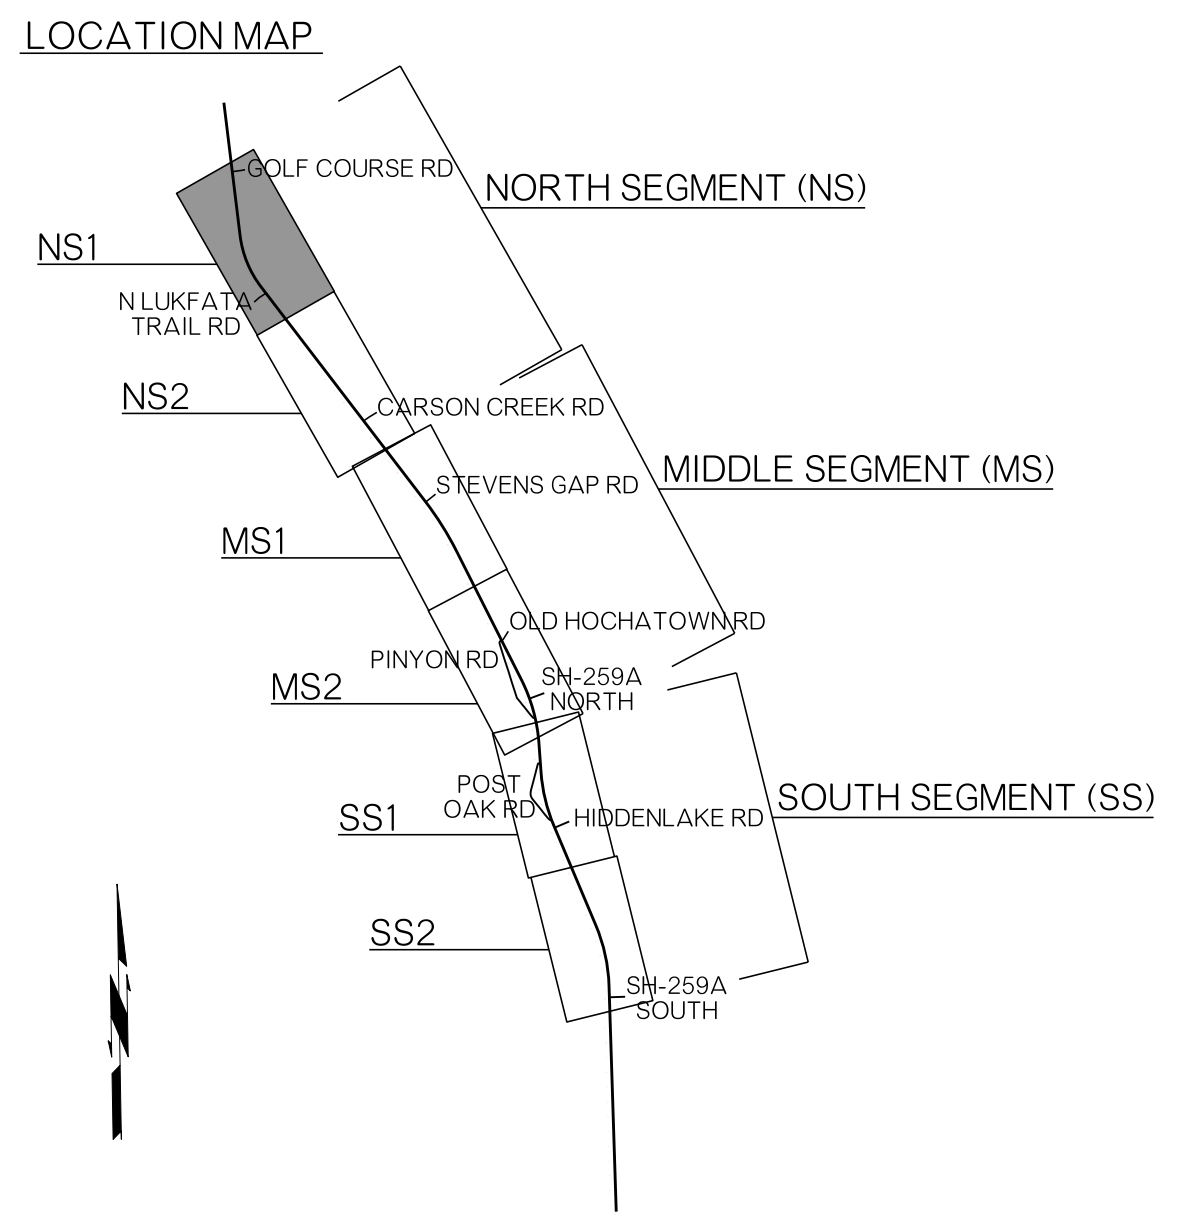

- LEGEND**
- EXISTING RIGHT-OF-WAY (R/W)
 - PROPERTY LINE
 - EDGE OF PAVEMENT
 - SIDEWALK/TRAIL*

* SUBJECT TO CHANGE DURING DESIGN